
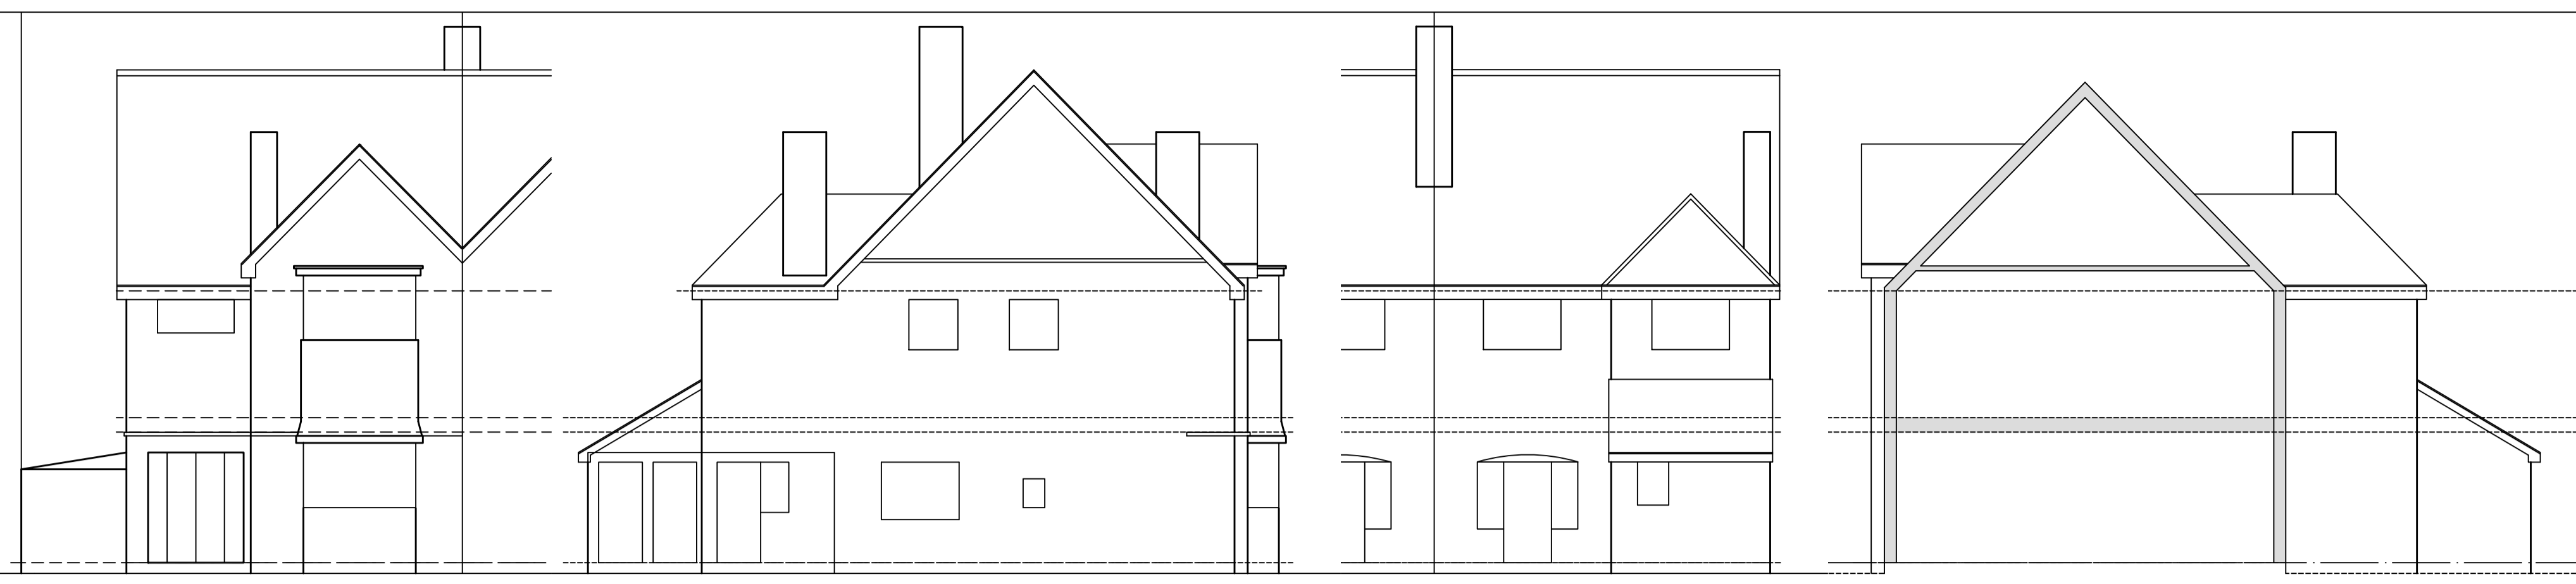


PL/2022/01734/MINFHO

32 Whitefields Road


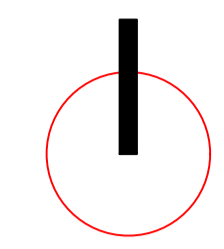


EXISTING FRONT ELEVATION
1:100 SCALE



EXISTING SIDE ELEVATION
TO No. 34

EXISTING REAR ELEVATION



EXISTING SIDE ELEVATION
TO No. 30

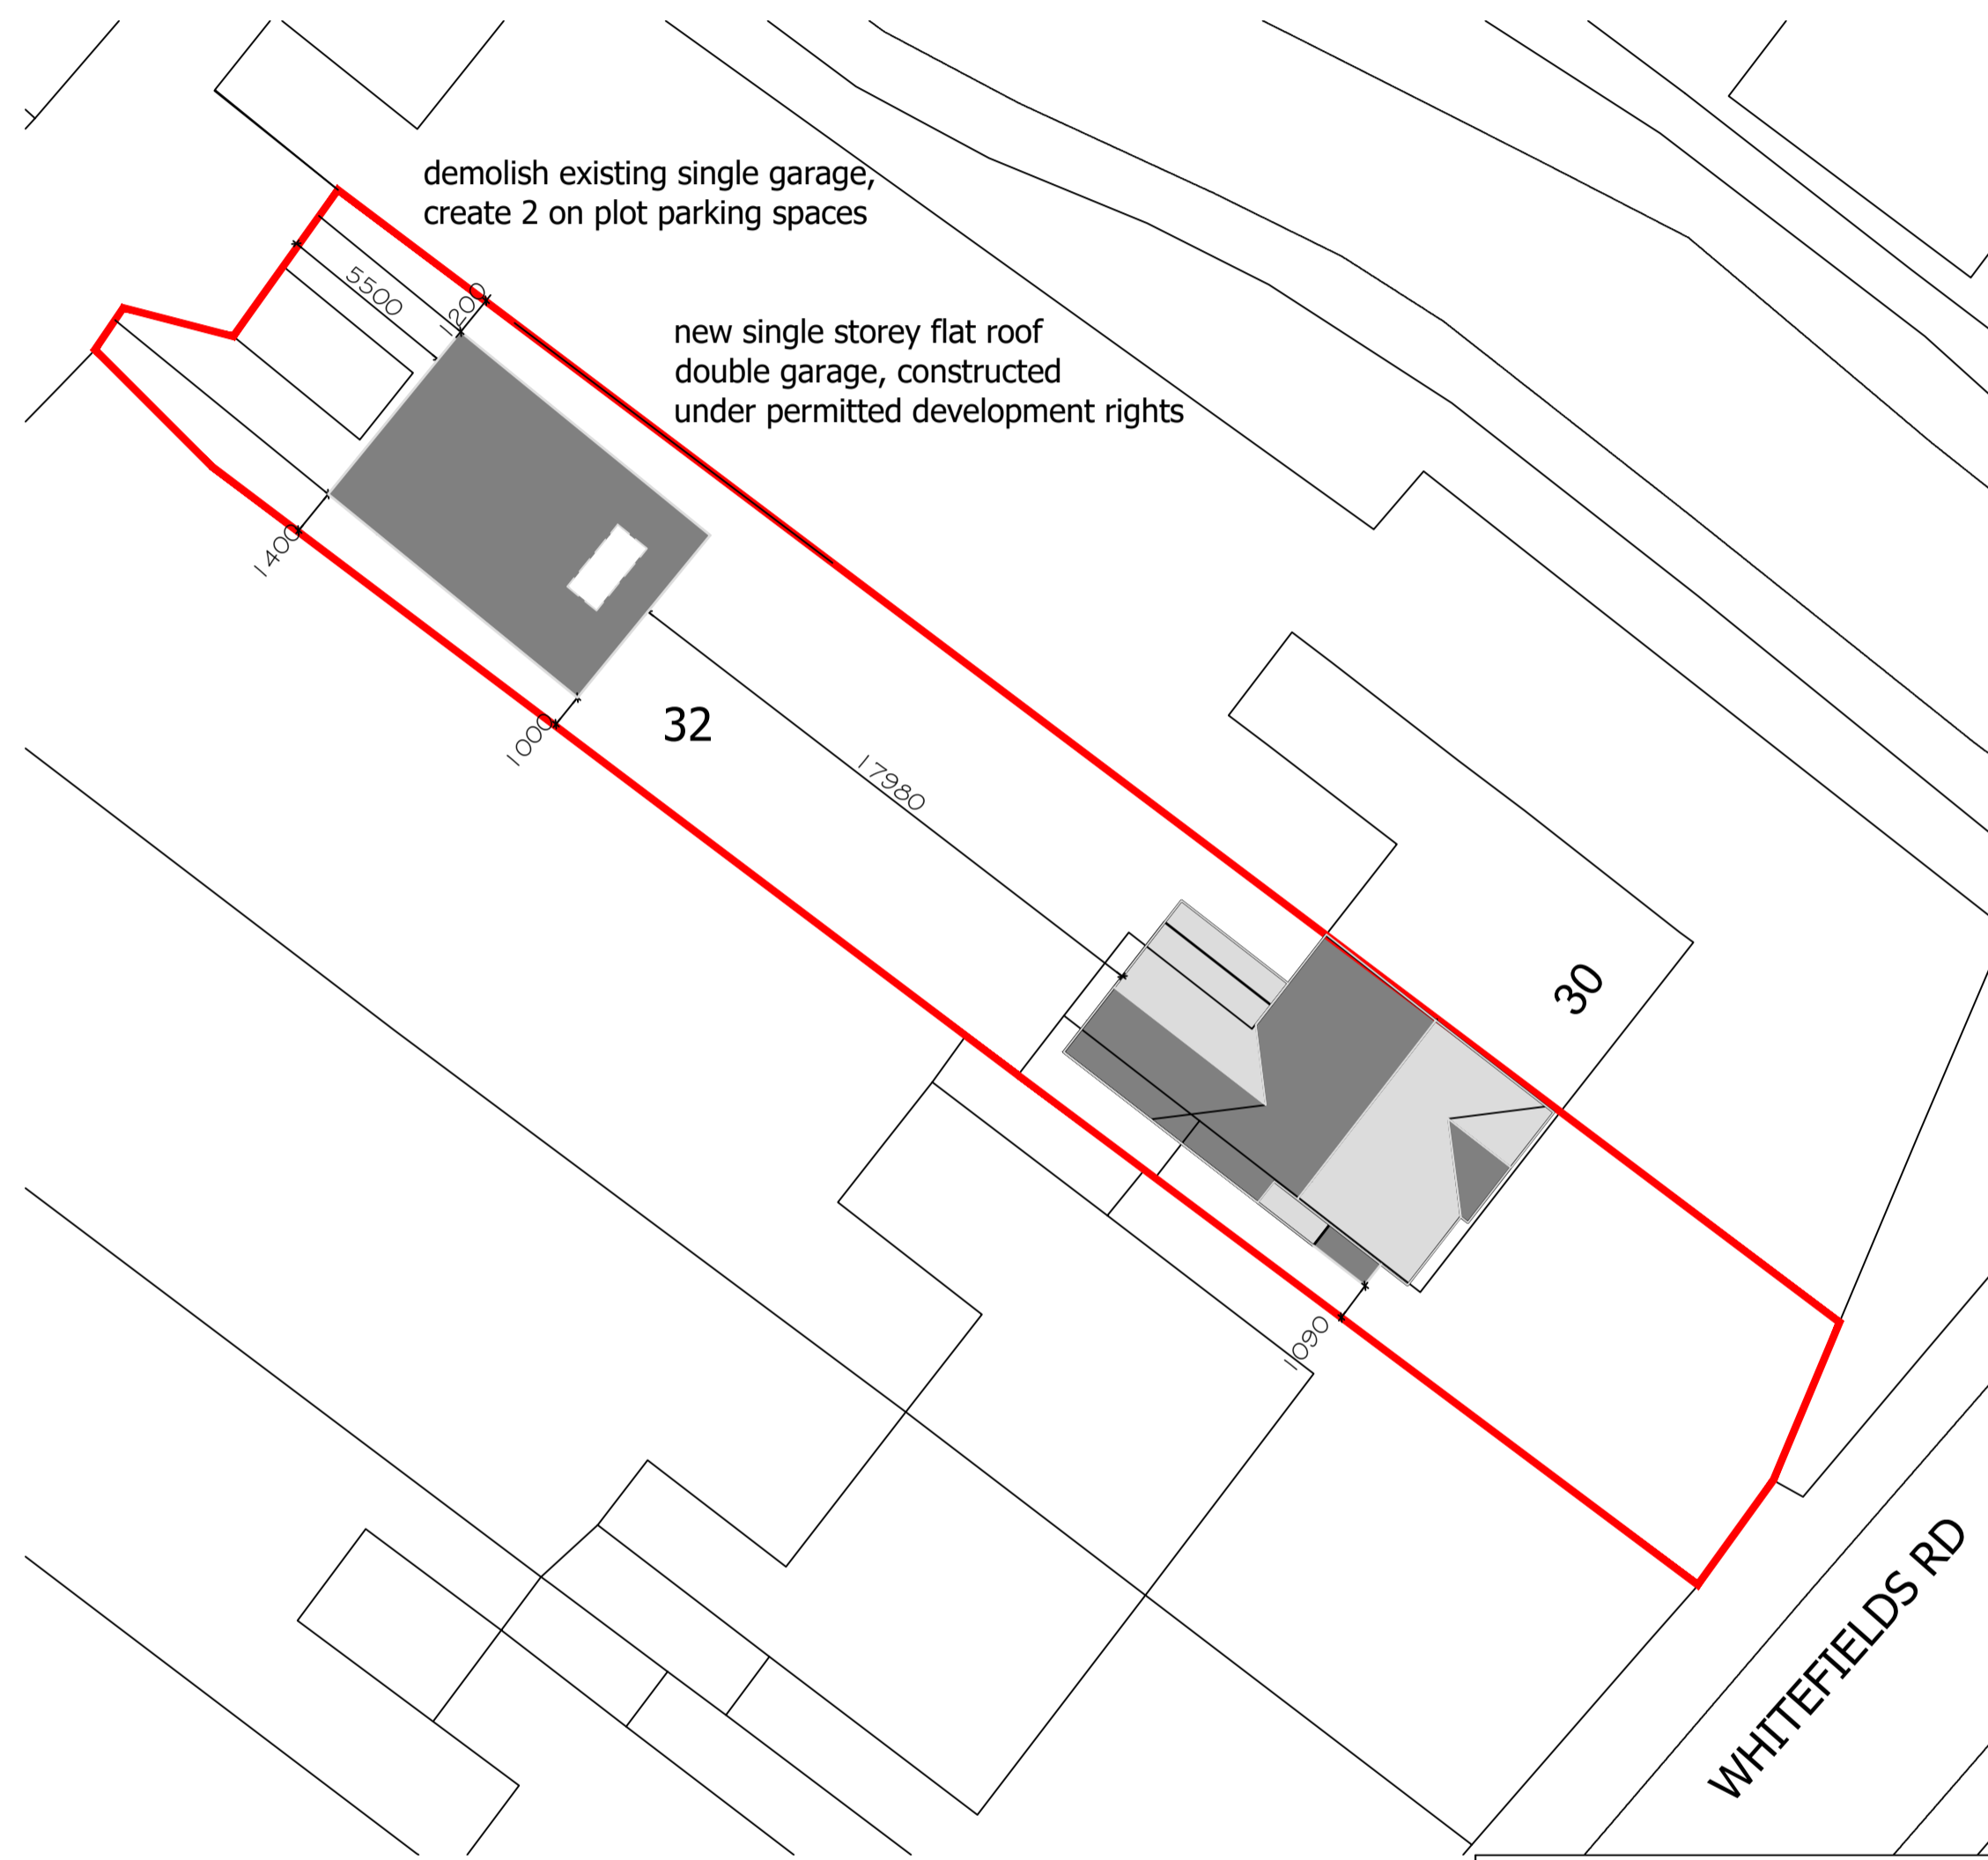 



PROPOSED SITE PLAN
1:200 SCALE

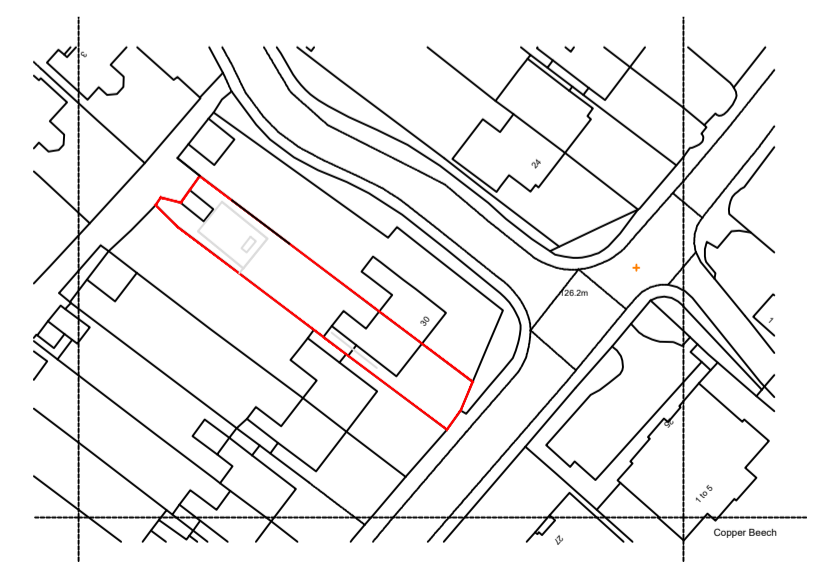 

LOCATION PLAN
1:1250 SCALE

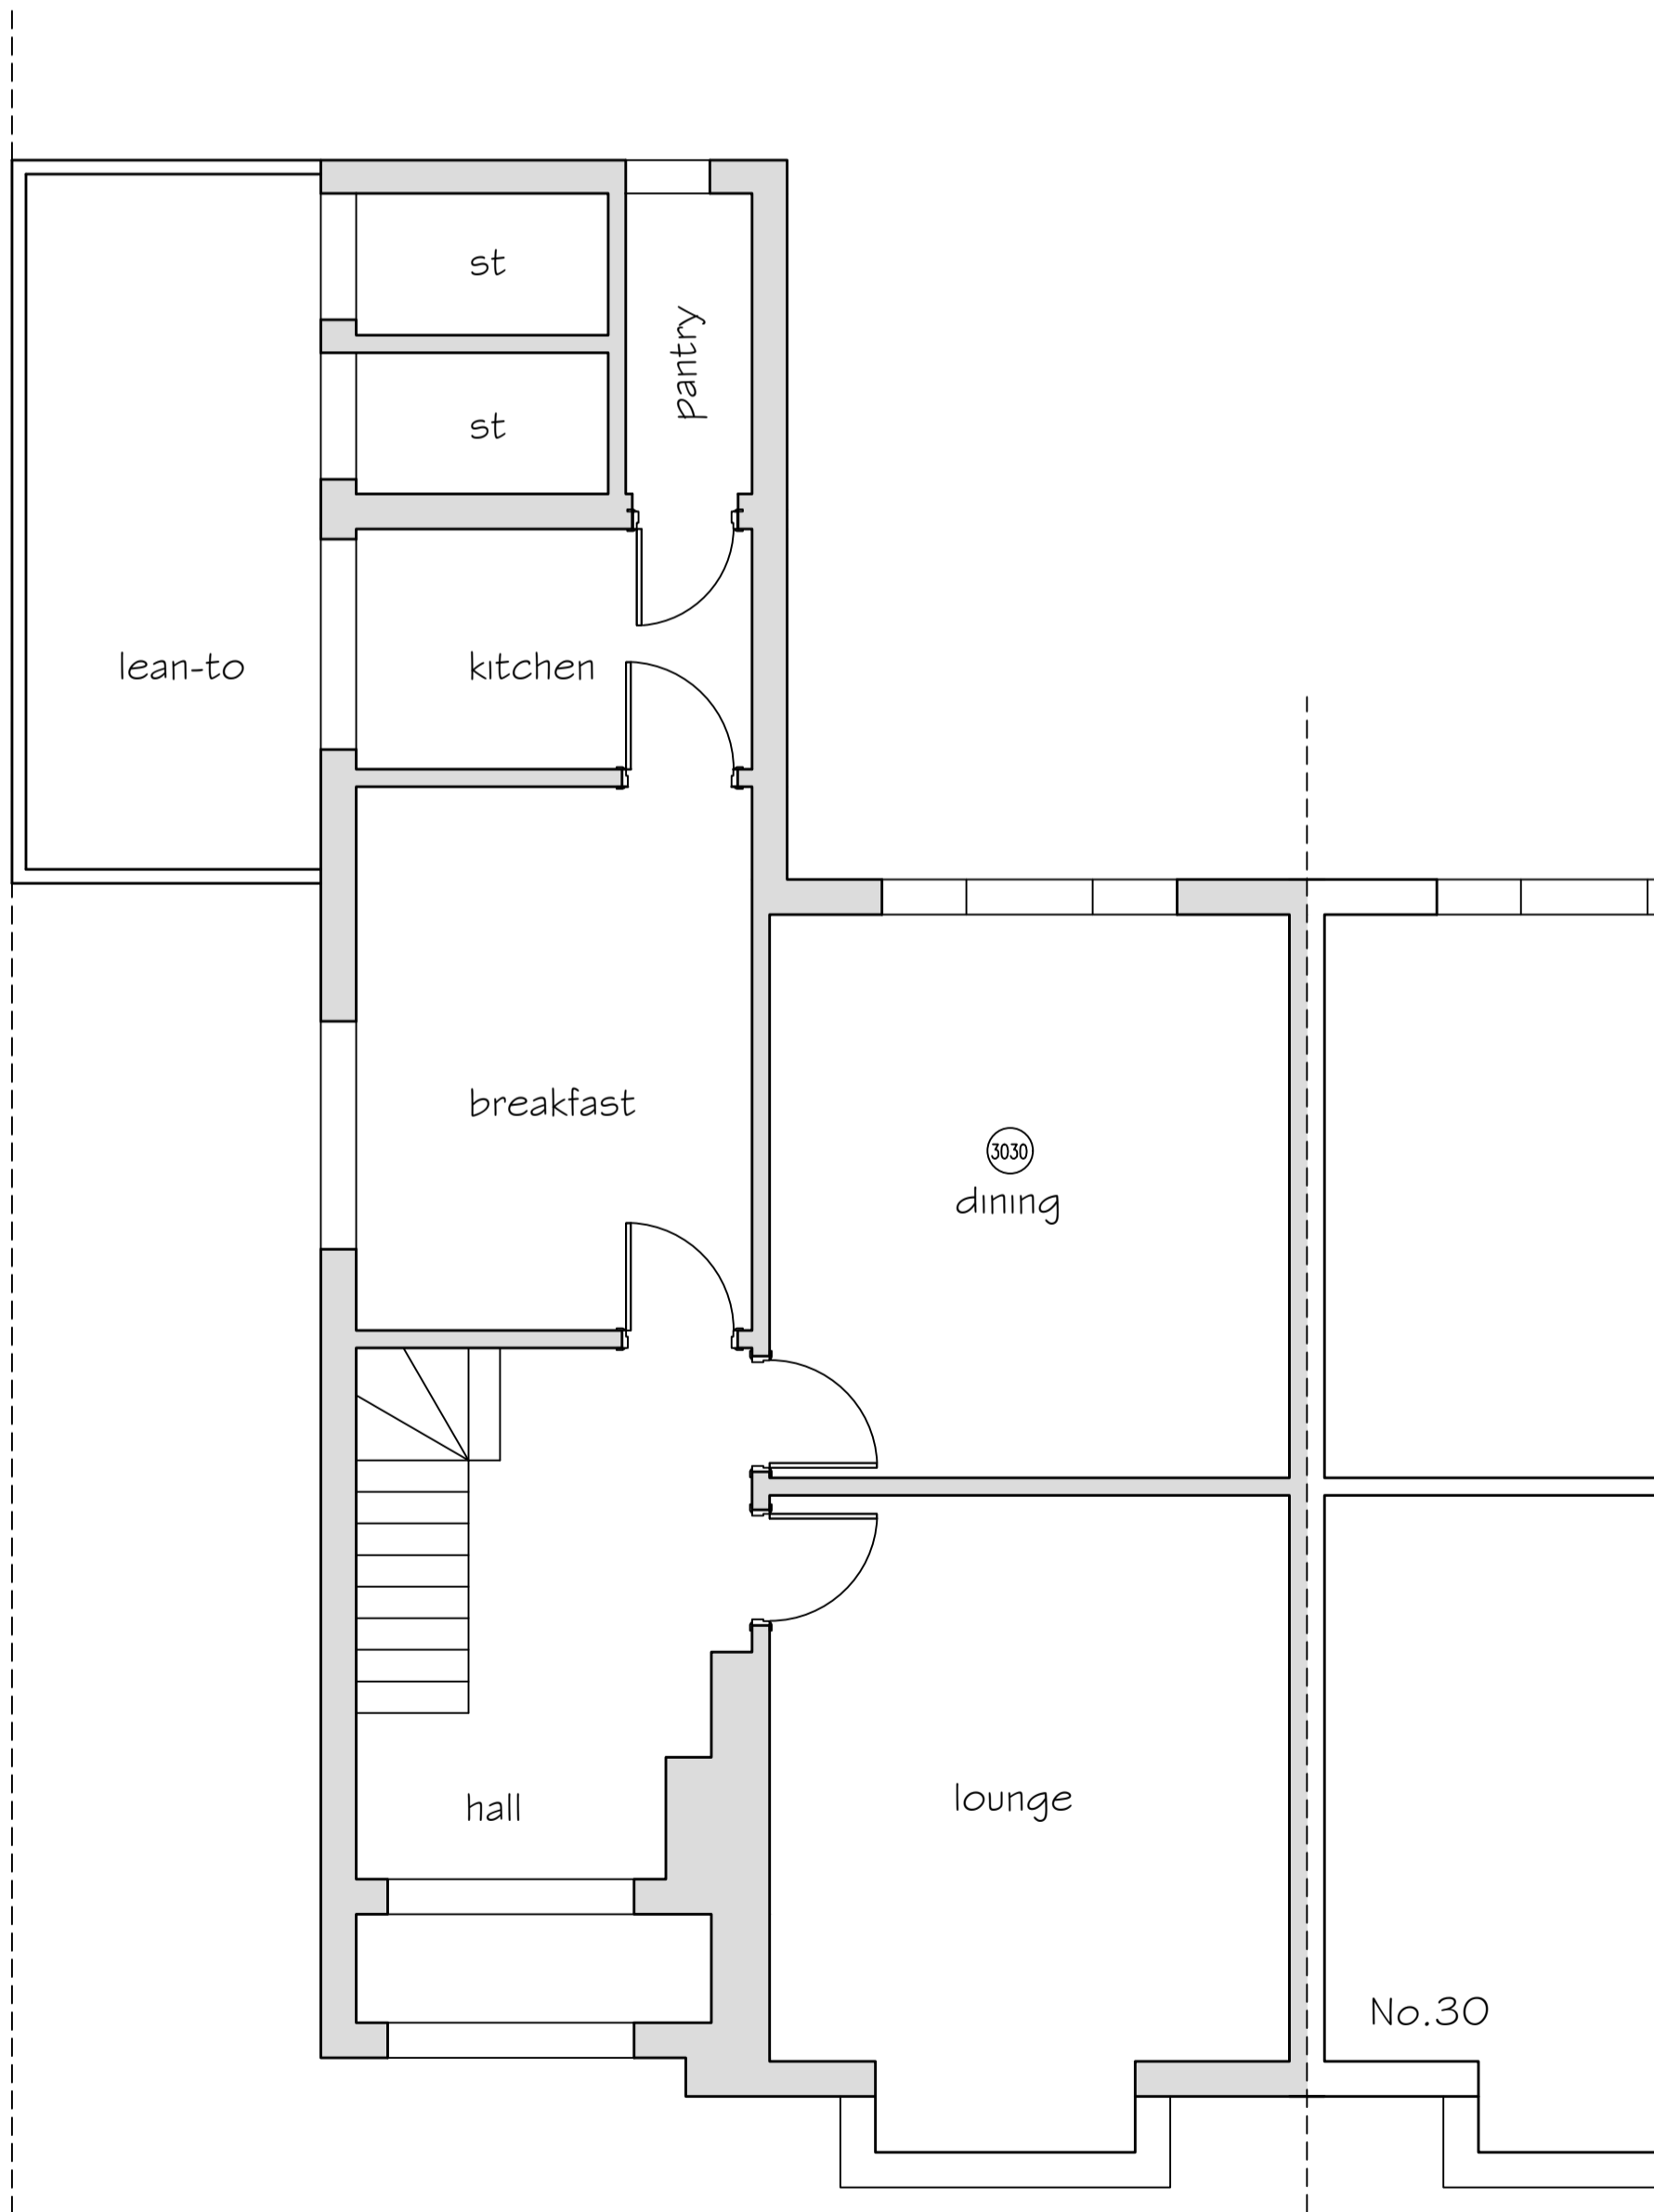 

EXISTING GROUND FLOOR PLAN
1:50 SCALE

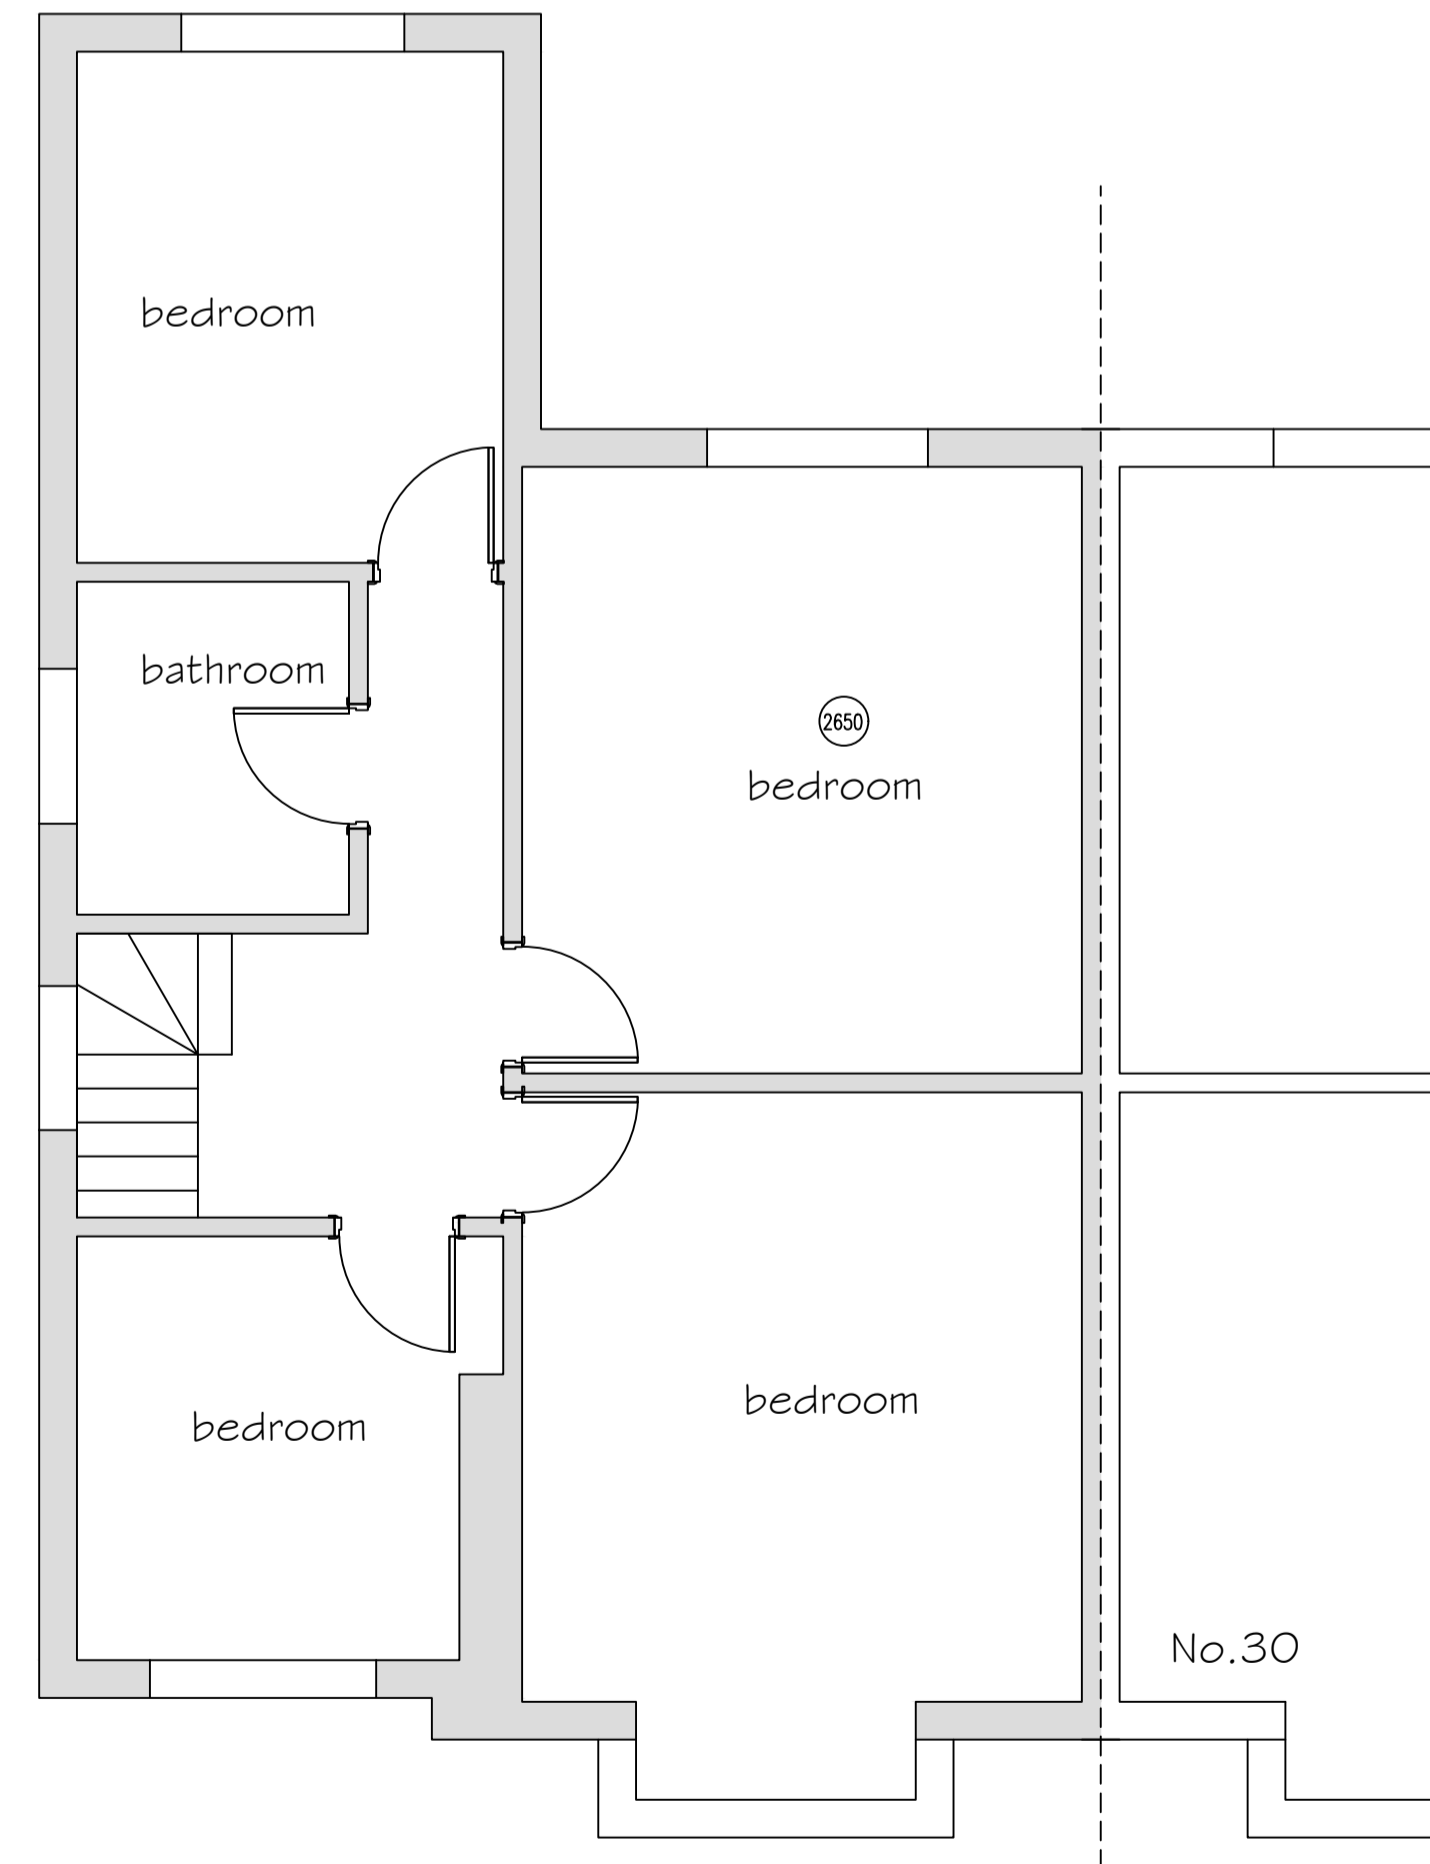 

EXISTING FIRST FLOOR PLAN
1:50 SCALE

Drawing Status:
PLANNING

Client:
Miss N Jamison

Project:
32 WHITEFIELDS ROAD, SOLIHULL

Title:
EXISTING FLOORS PLANS AND
ELEVATION INC LOCATION PLAN


Job Number.
ELM/18/001
Drawing No.
PLN_001
Revision. B

Scale: As drwn @ A1
Date: Aug '22
Drawn by: ELM
Checked by: #

Rev	Description	Date	Drawn	Check
B	garage building adjusted, dwelling footprint adjusted	04/11/2022	elm	
A	Existing elevation to No. 30 shown	22/08/2022	elm	

Revisions:



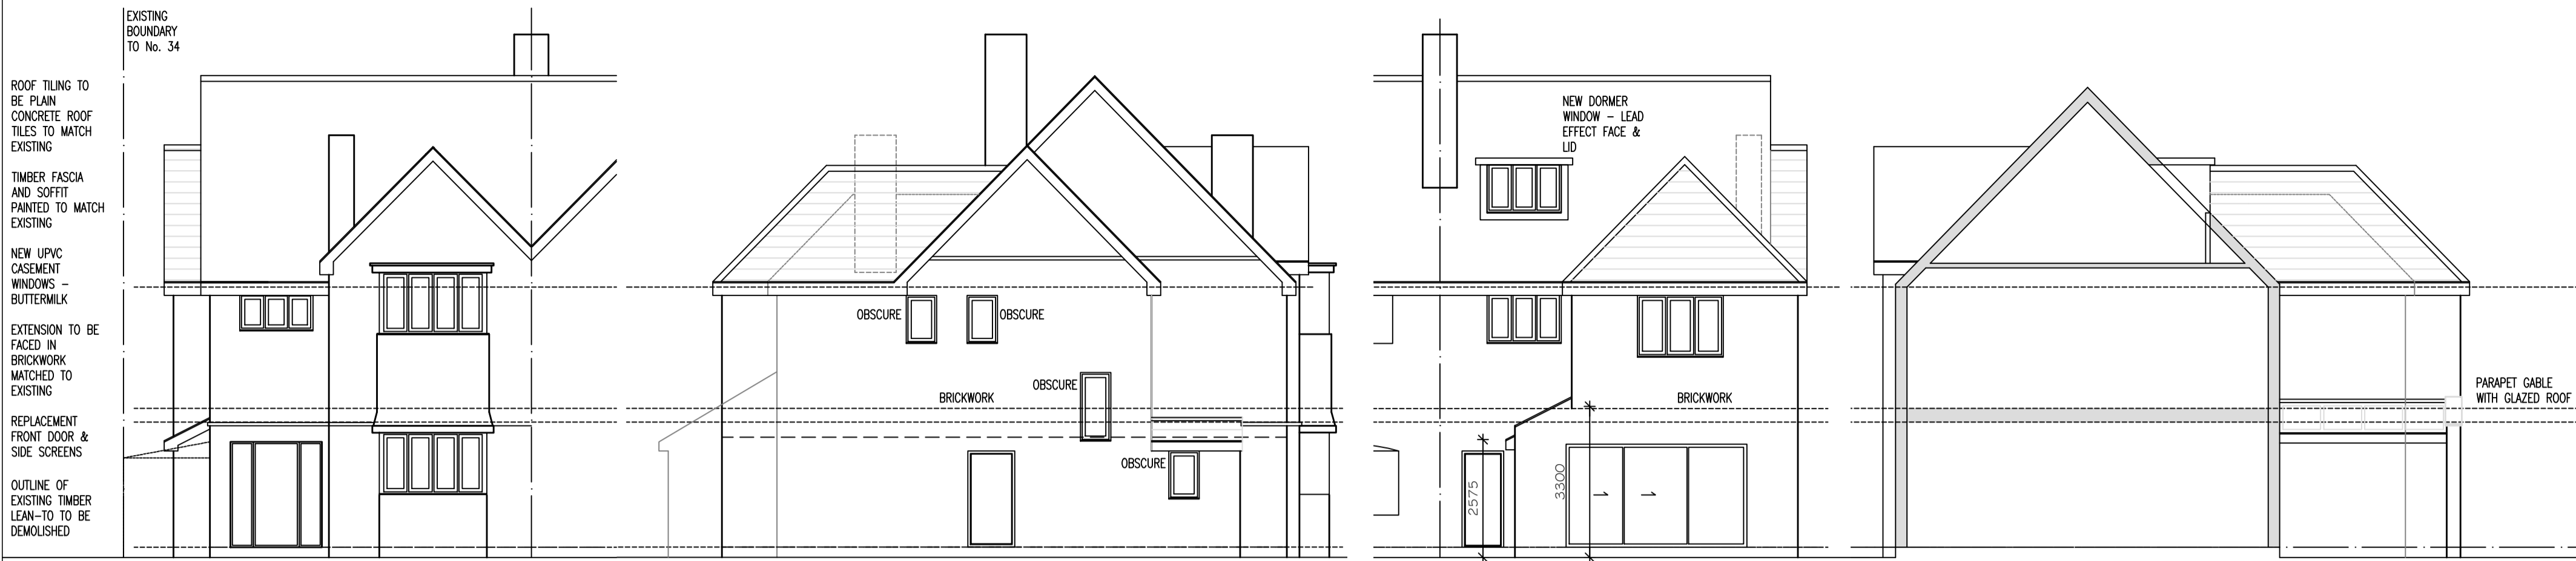


PROPOSED FRONT ELEVATION
1:100 SCALE

PROPOSED SIDE ELEVATION
to No. 34


PROPOSED REAR ELEVATION

PROPOSED SIDE ELEVATION
to No. 30


PROPOSED DETACHED GARAGE ELEVATIONS 1:100 SCALE

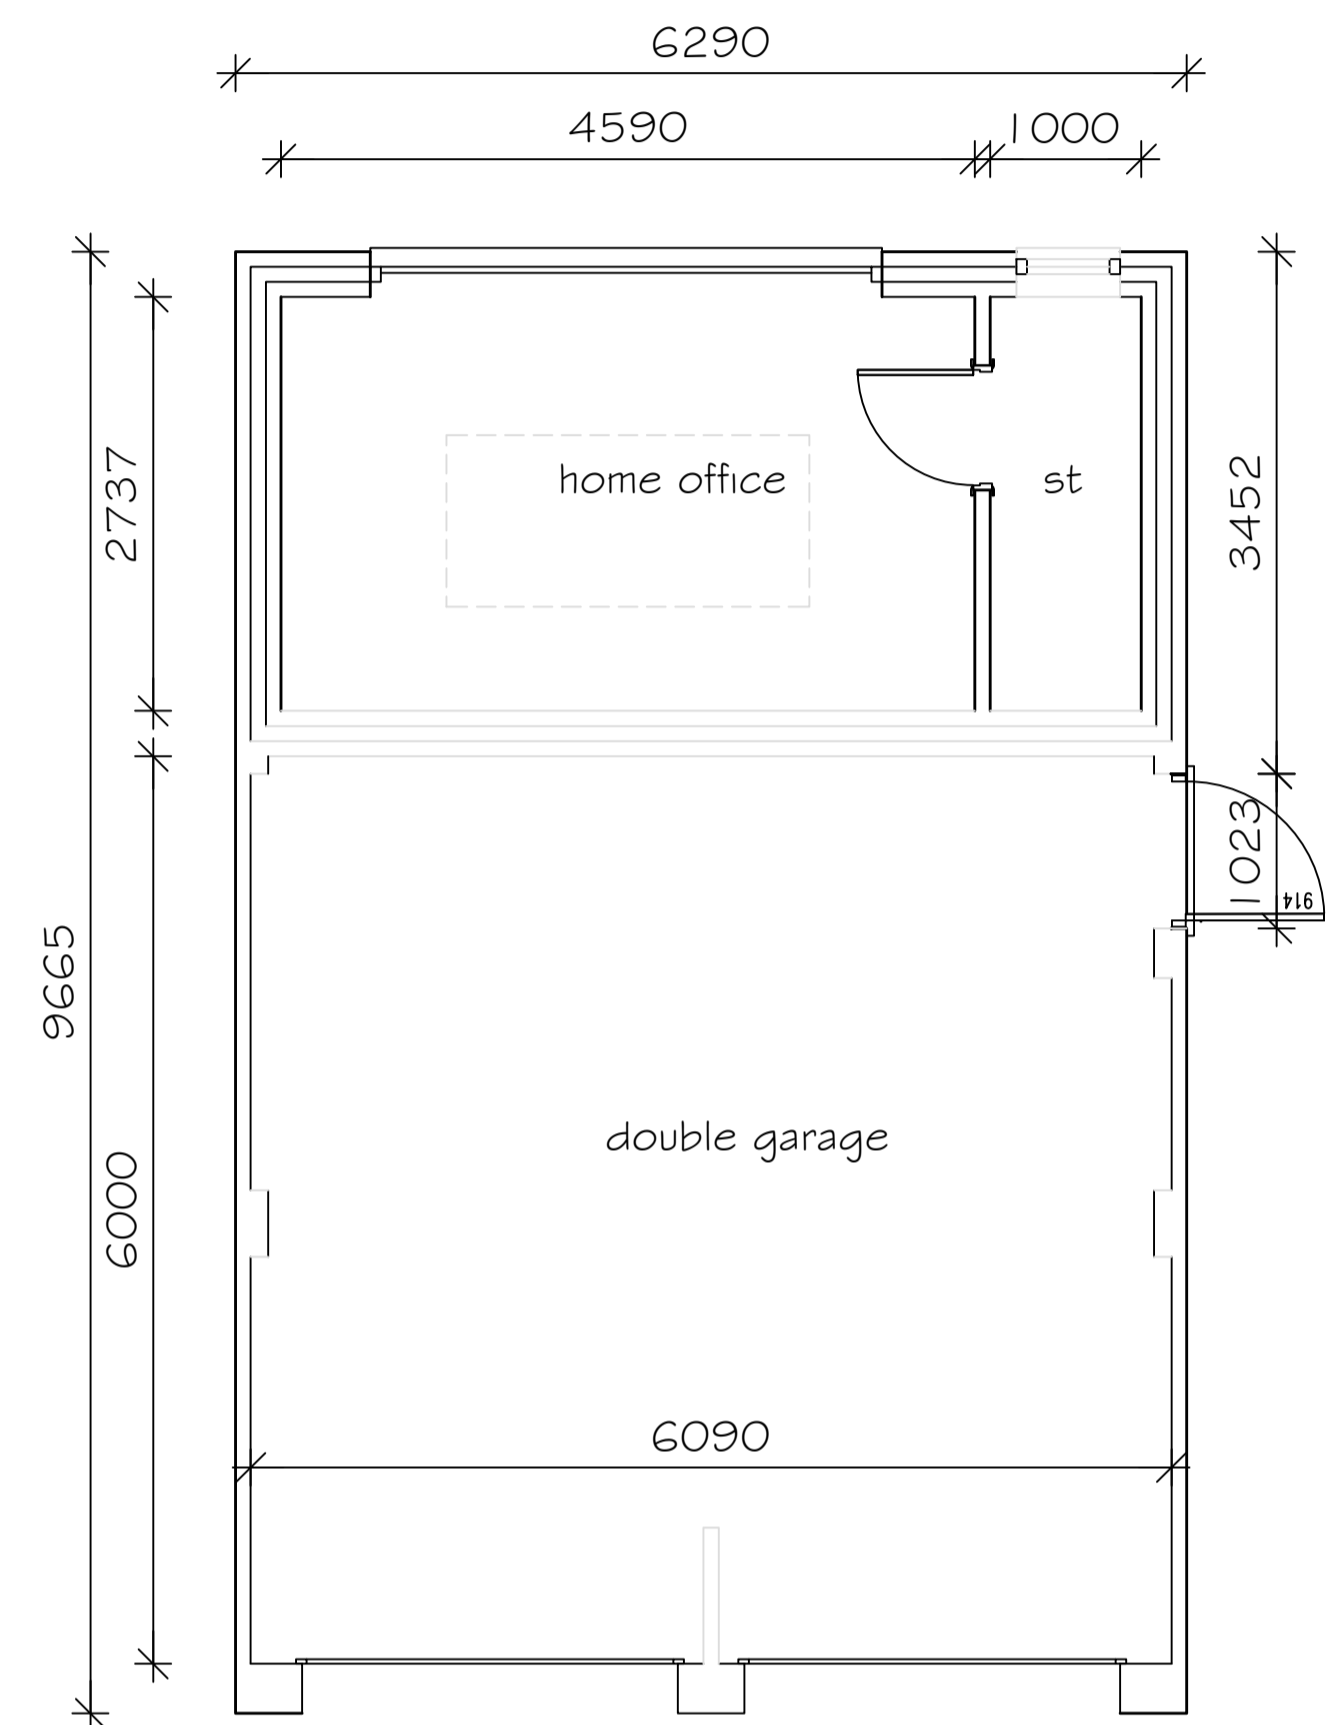


PROPOSED DETACHED GARAGE/OFFICE
1:50 SCALE

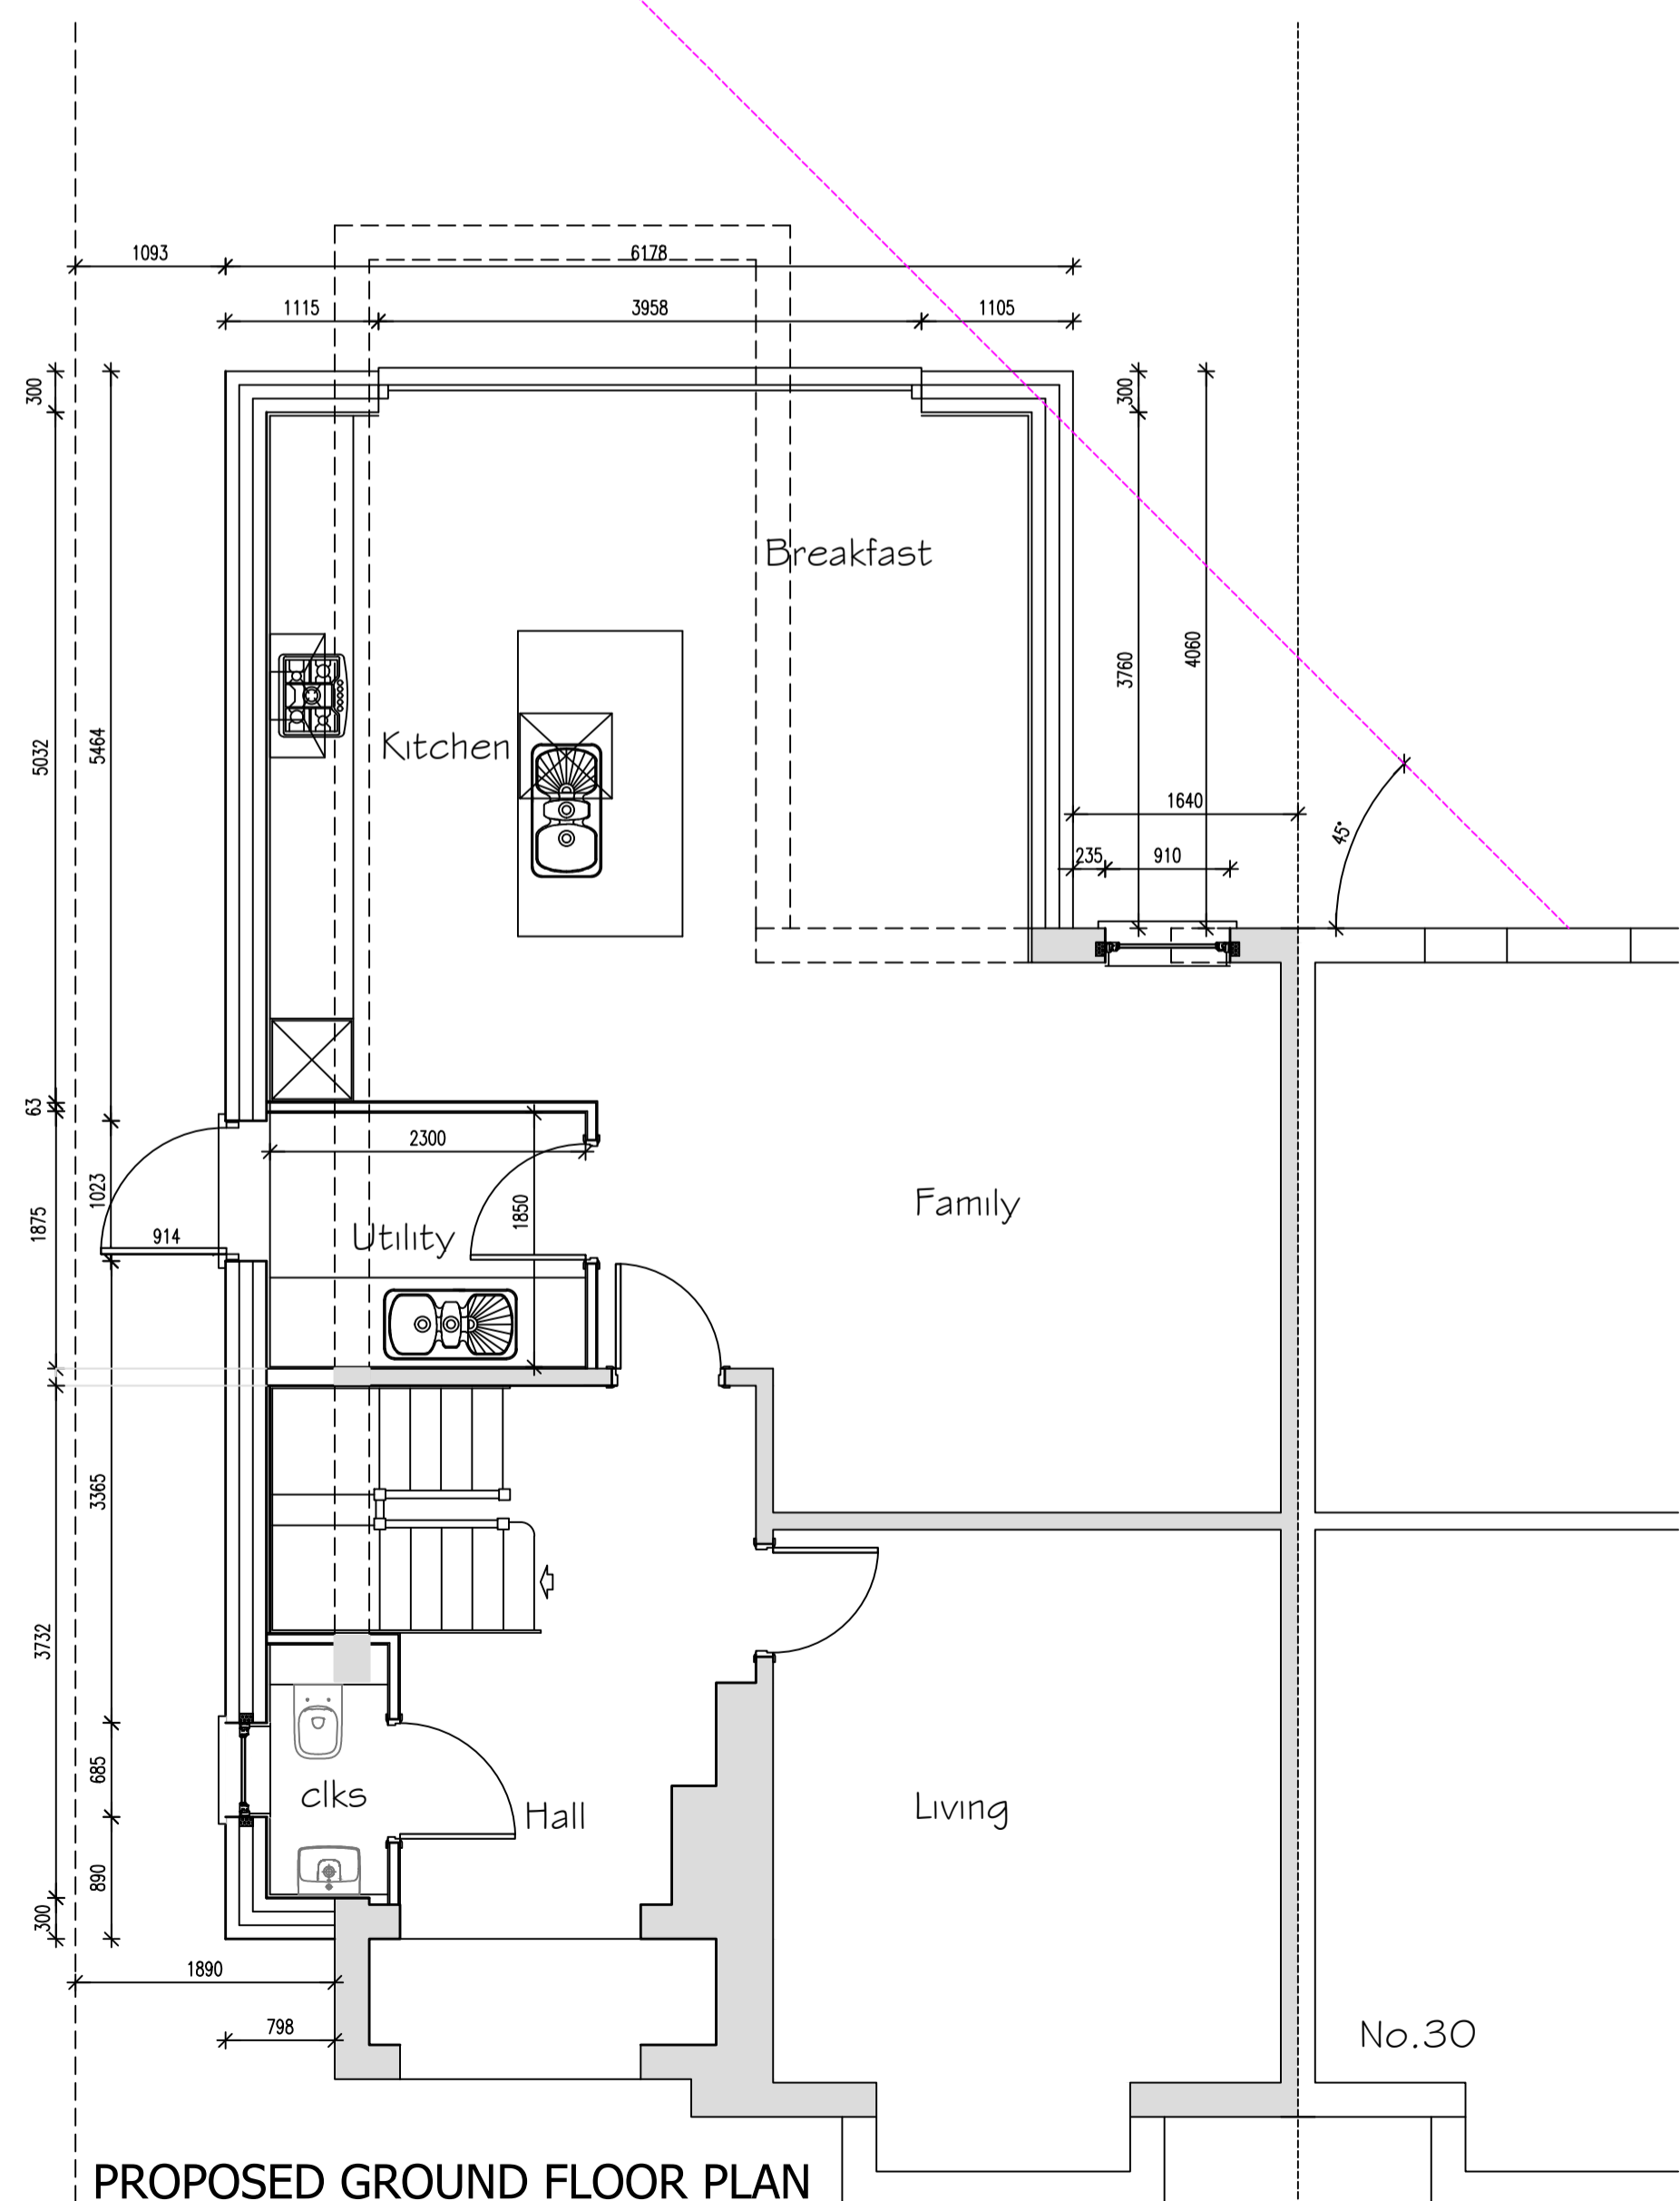

PROPOSED GROUND FLOOR PLAN
1:50 SCALE

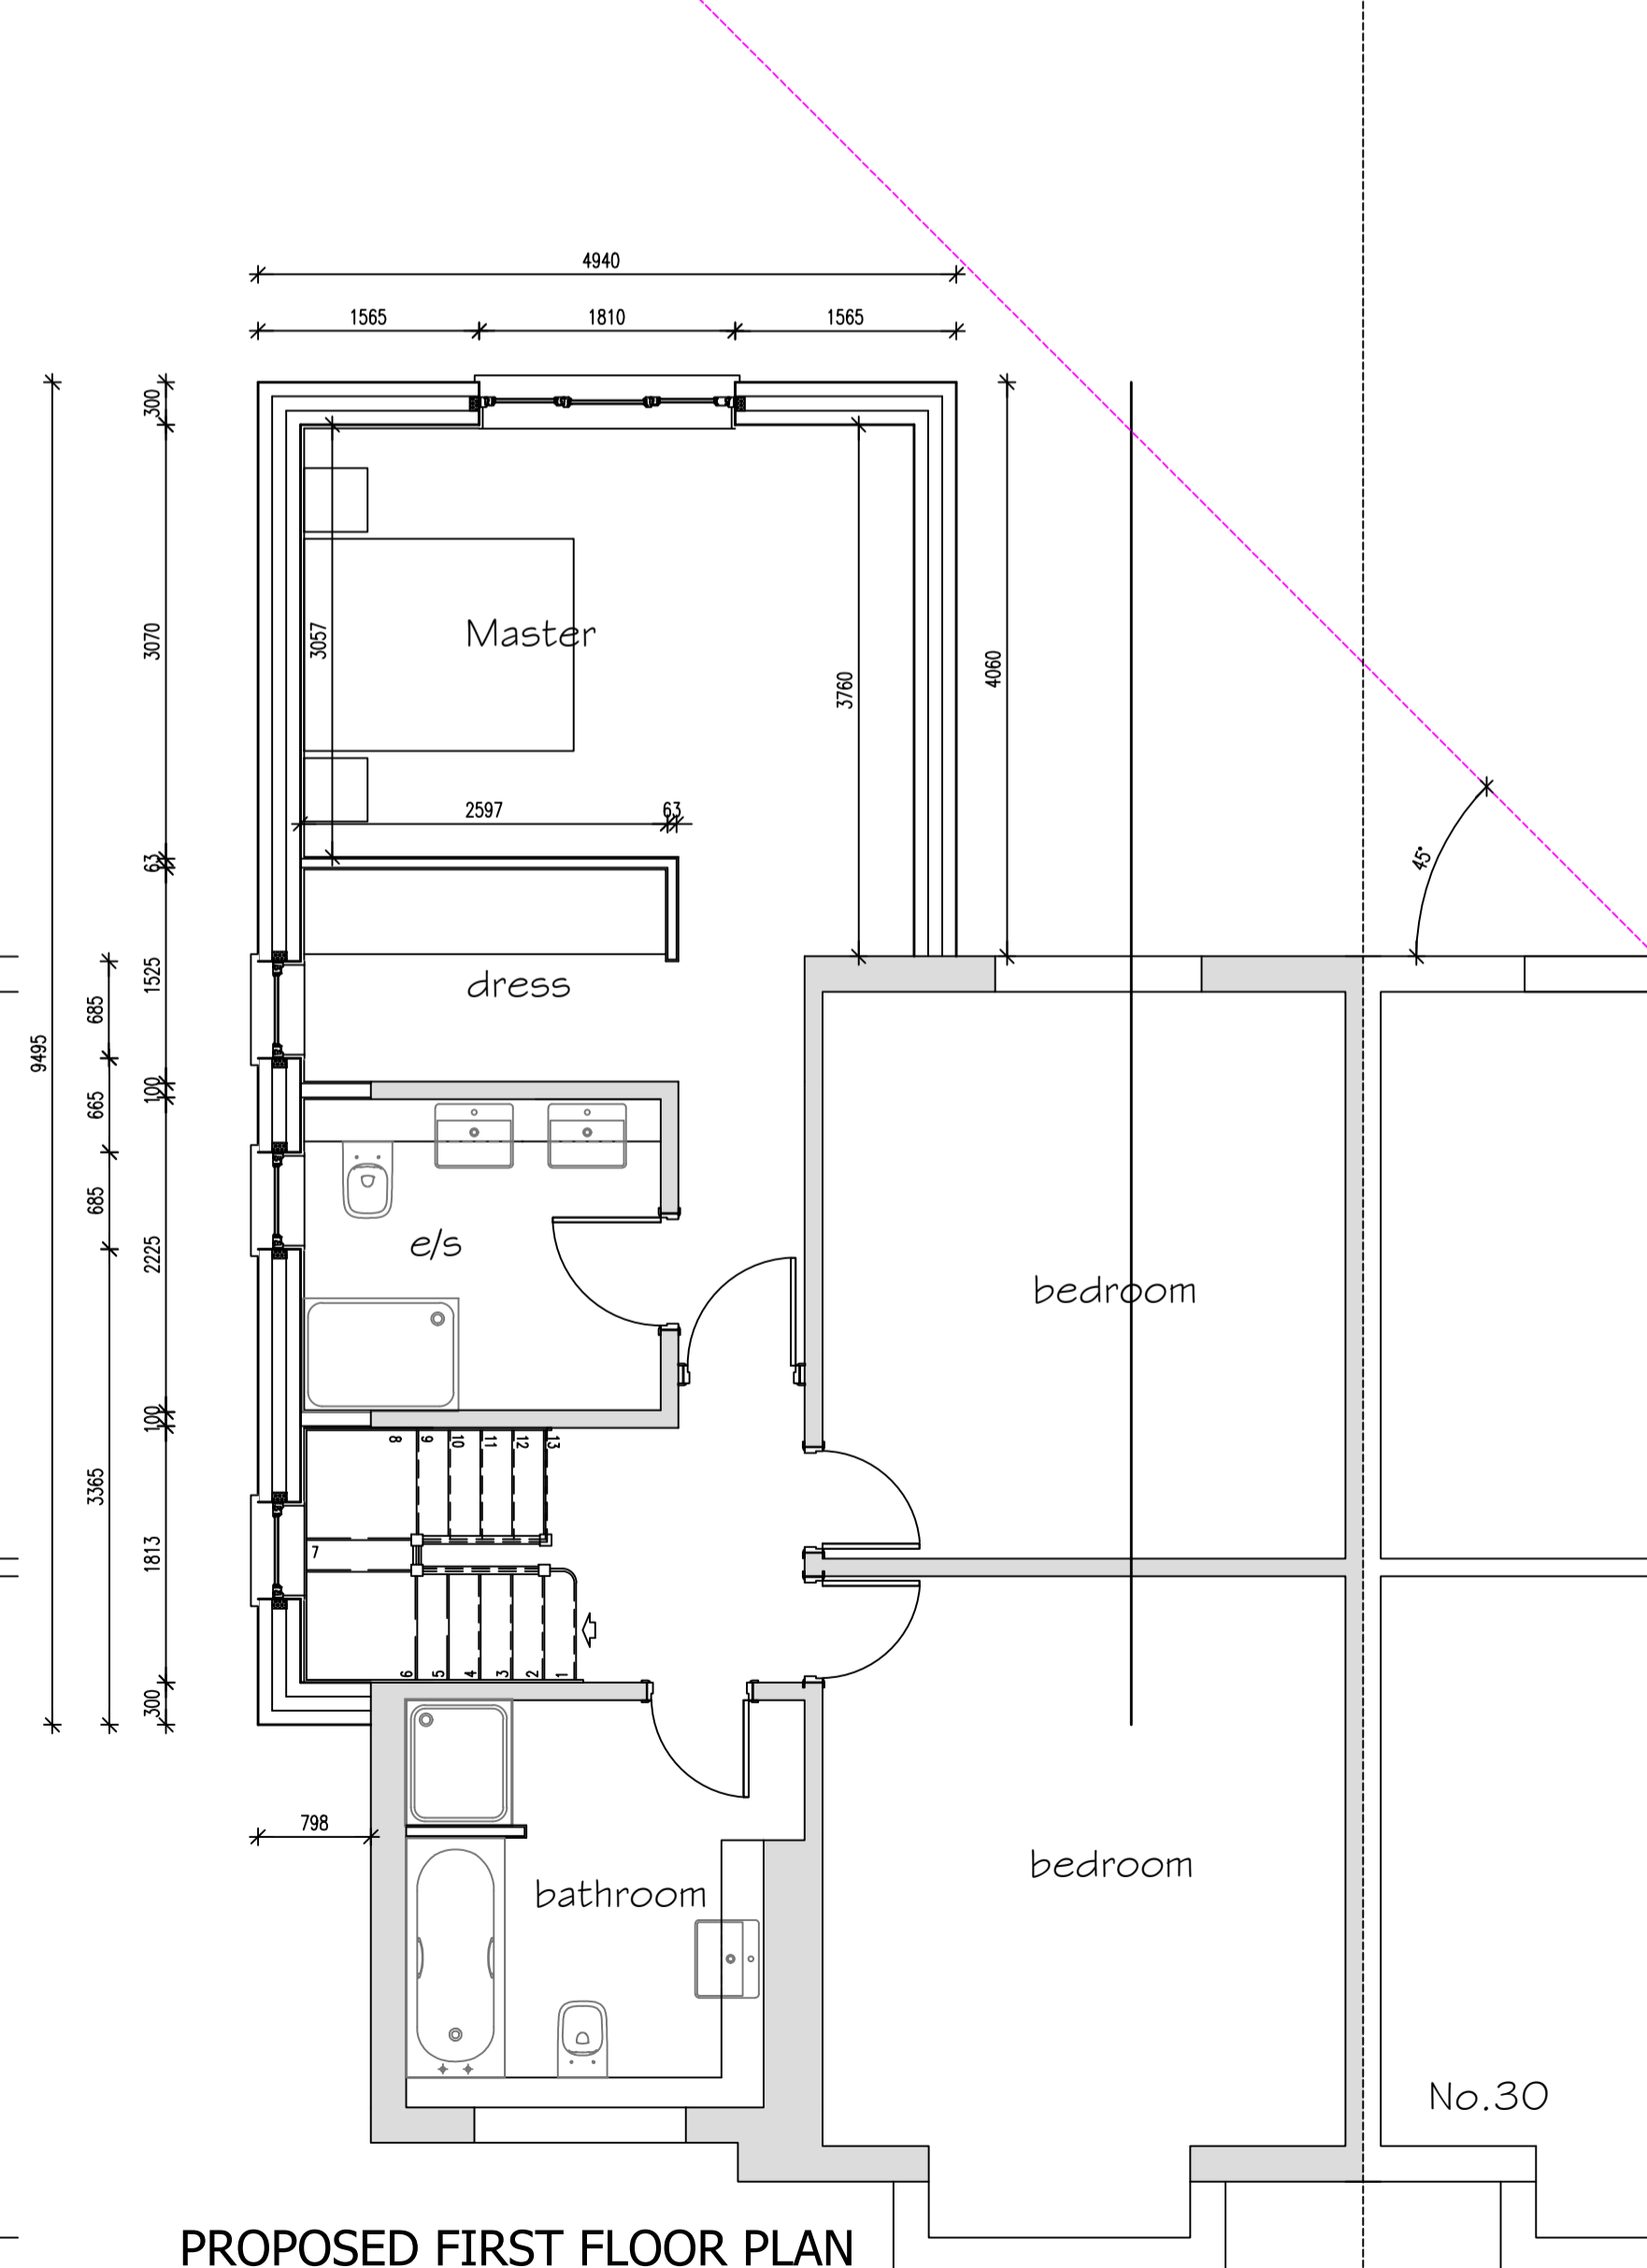

PROPOSED FIRST FLOOR PLAN
1:50 SCALE

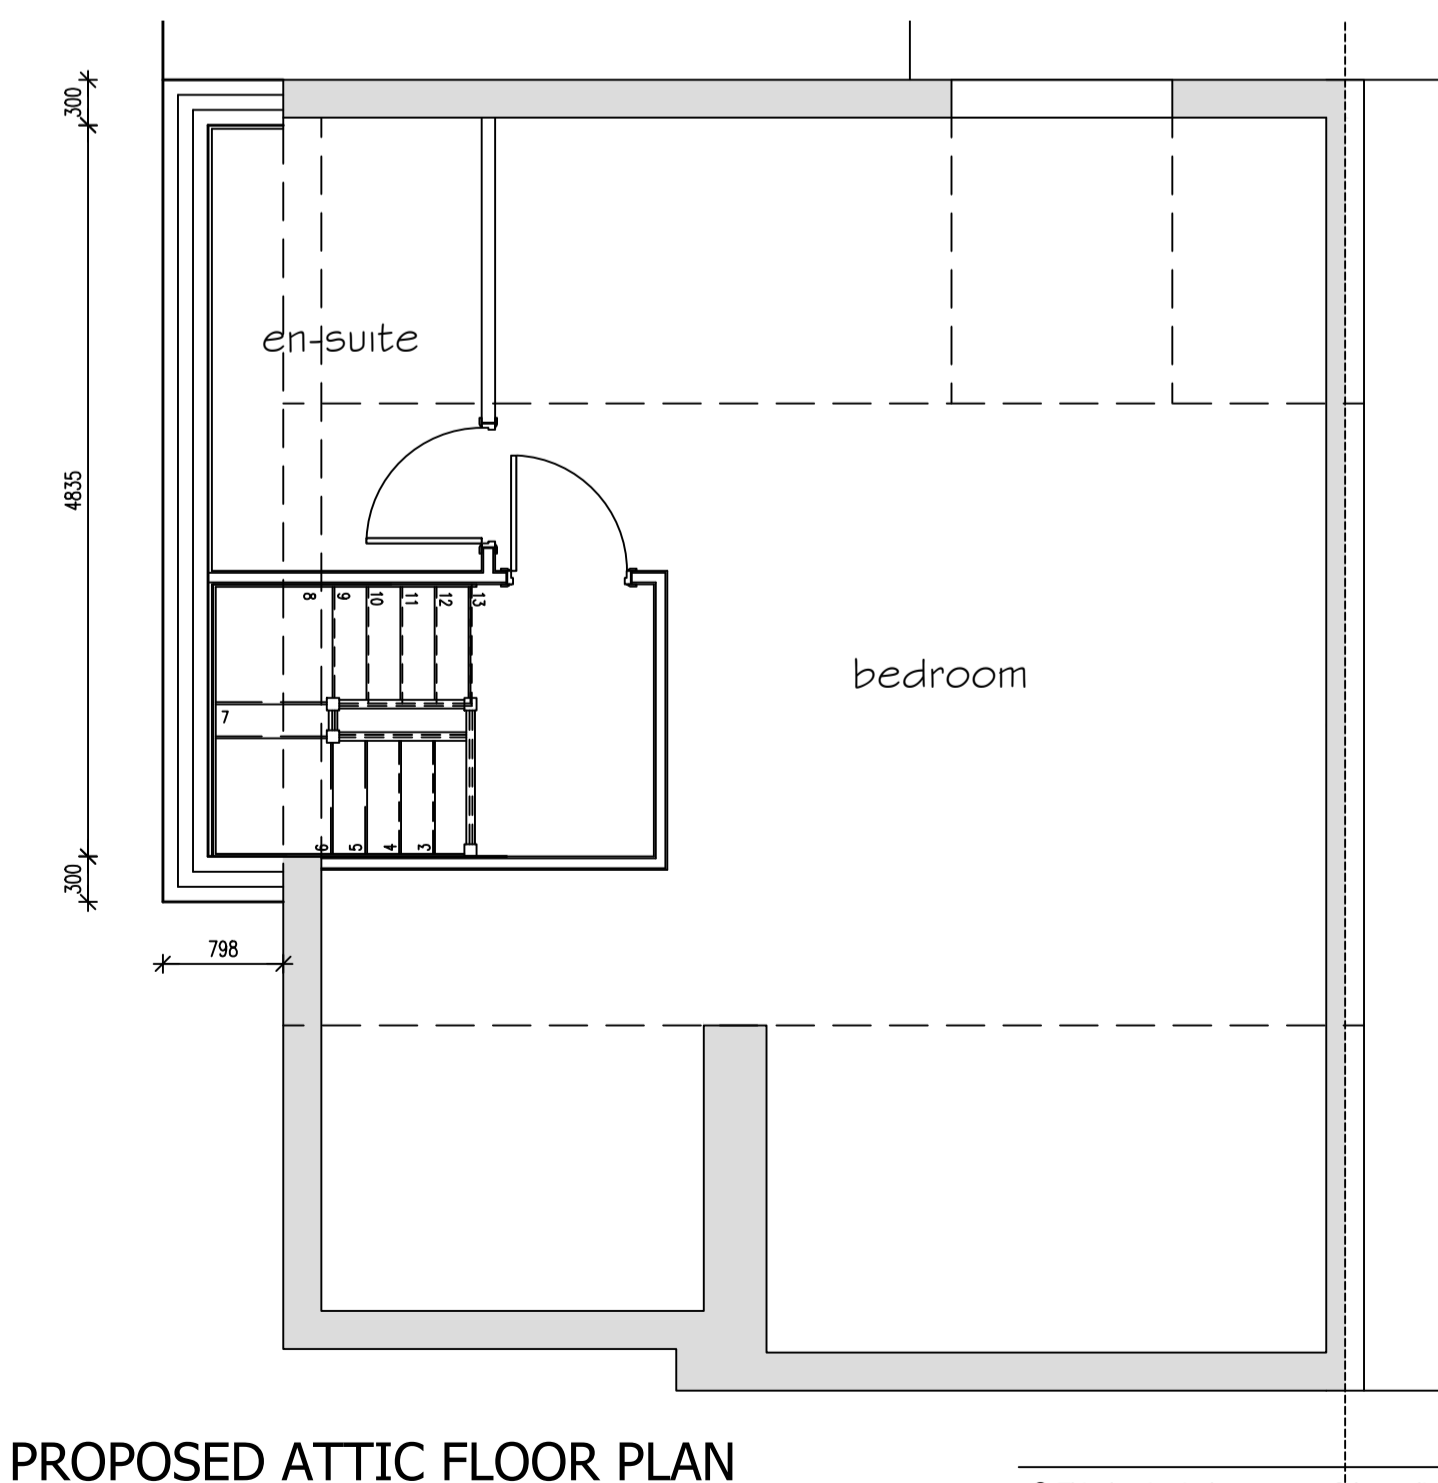

PROPOSED ATTIC FLOOR PLAN
1:50 SCALE

Rev	Description	Date	Drawn	Check
A	Garage proposals amended, reduced to single storey, depth of rear extension reduced to 4m, gf wc relocated to side, side projection reduced to maintain 1m off boundary.	04/11/2022	elm	
Revisions:				
Drawing Status: PLANNING				
Client: MISS N JAMISON				
Project: 32 WHITEFIELDS ROAD, SOLIHULL				
Title: PROPOSED FLOORS PLANS AND ELEVATION INC SITE PLAN				
Job Number: ELM/18/011		Scale: As drwn @ A1		
Drawing No.: PLN_002		Date: Sept '18		
Revision: A		Drawn by: ELM		
		Checked by: #		

© This drawing is the property of the applicant and may not be copied or used for any purpose other than that for which it is supplied without their express written authority.

