


PL/2021/01983/COU – 56 Lode Lane

# 56 lode lane Solihull B91 2aw

 



Plan Produced for: Student Living UK Ltd

Date Produced: 26 Jul 2021

Plan Reference Number: TQRQM21196142218259

Scale: 1:1250 @ A4

56 lode lane Solihull B91 2aw

 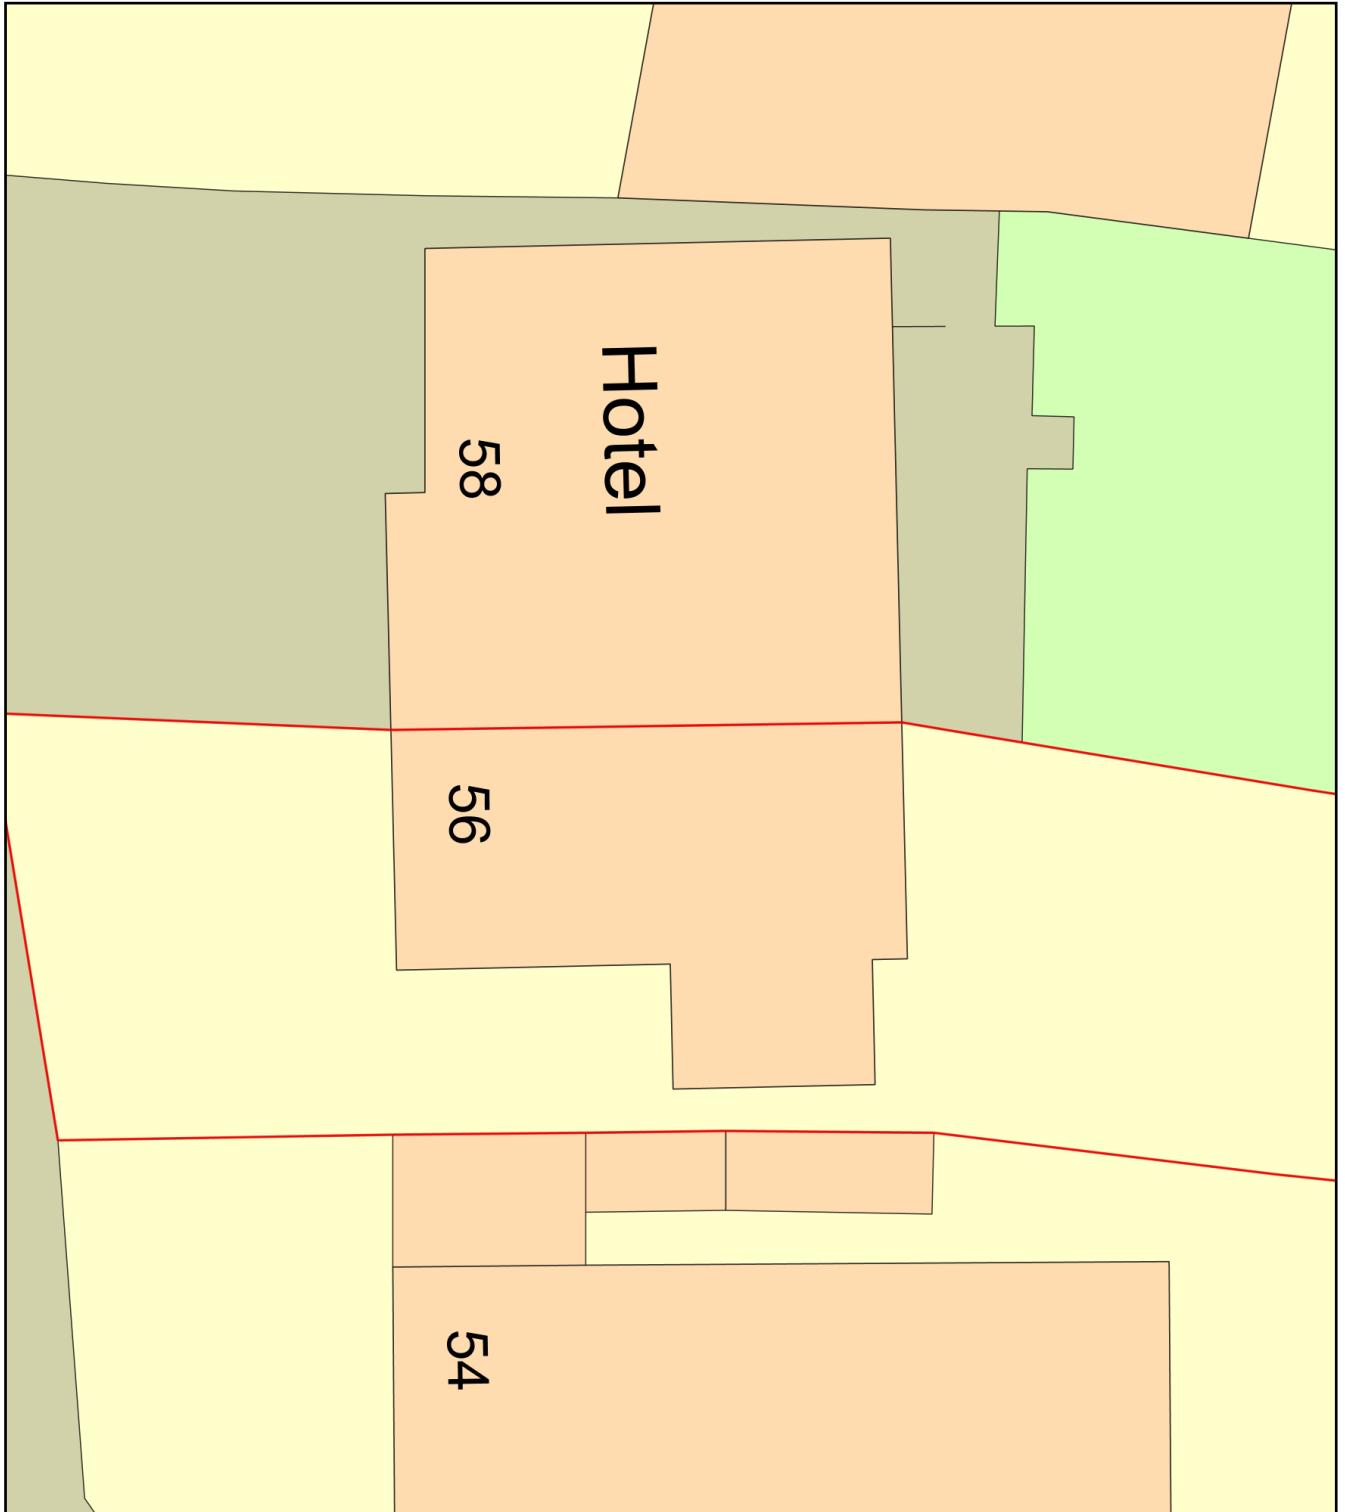

Plan Produced for: Student Living UK Ltd


Date Produced: 26 Jul 2021

Plan Reference Number: TQRQM21196141419462


Scale: 1:200 @ A4

NOTES:  
DO NOT SCALE FROM THE DRAWING


GROUND FLOOR

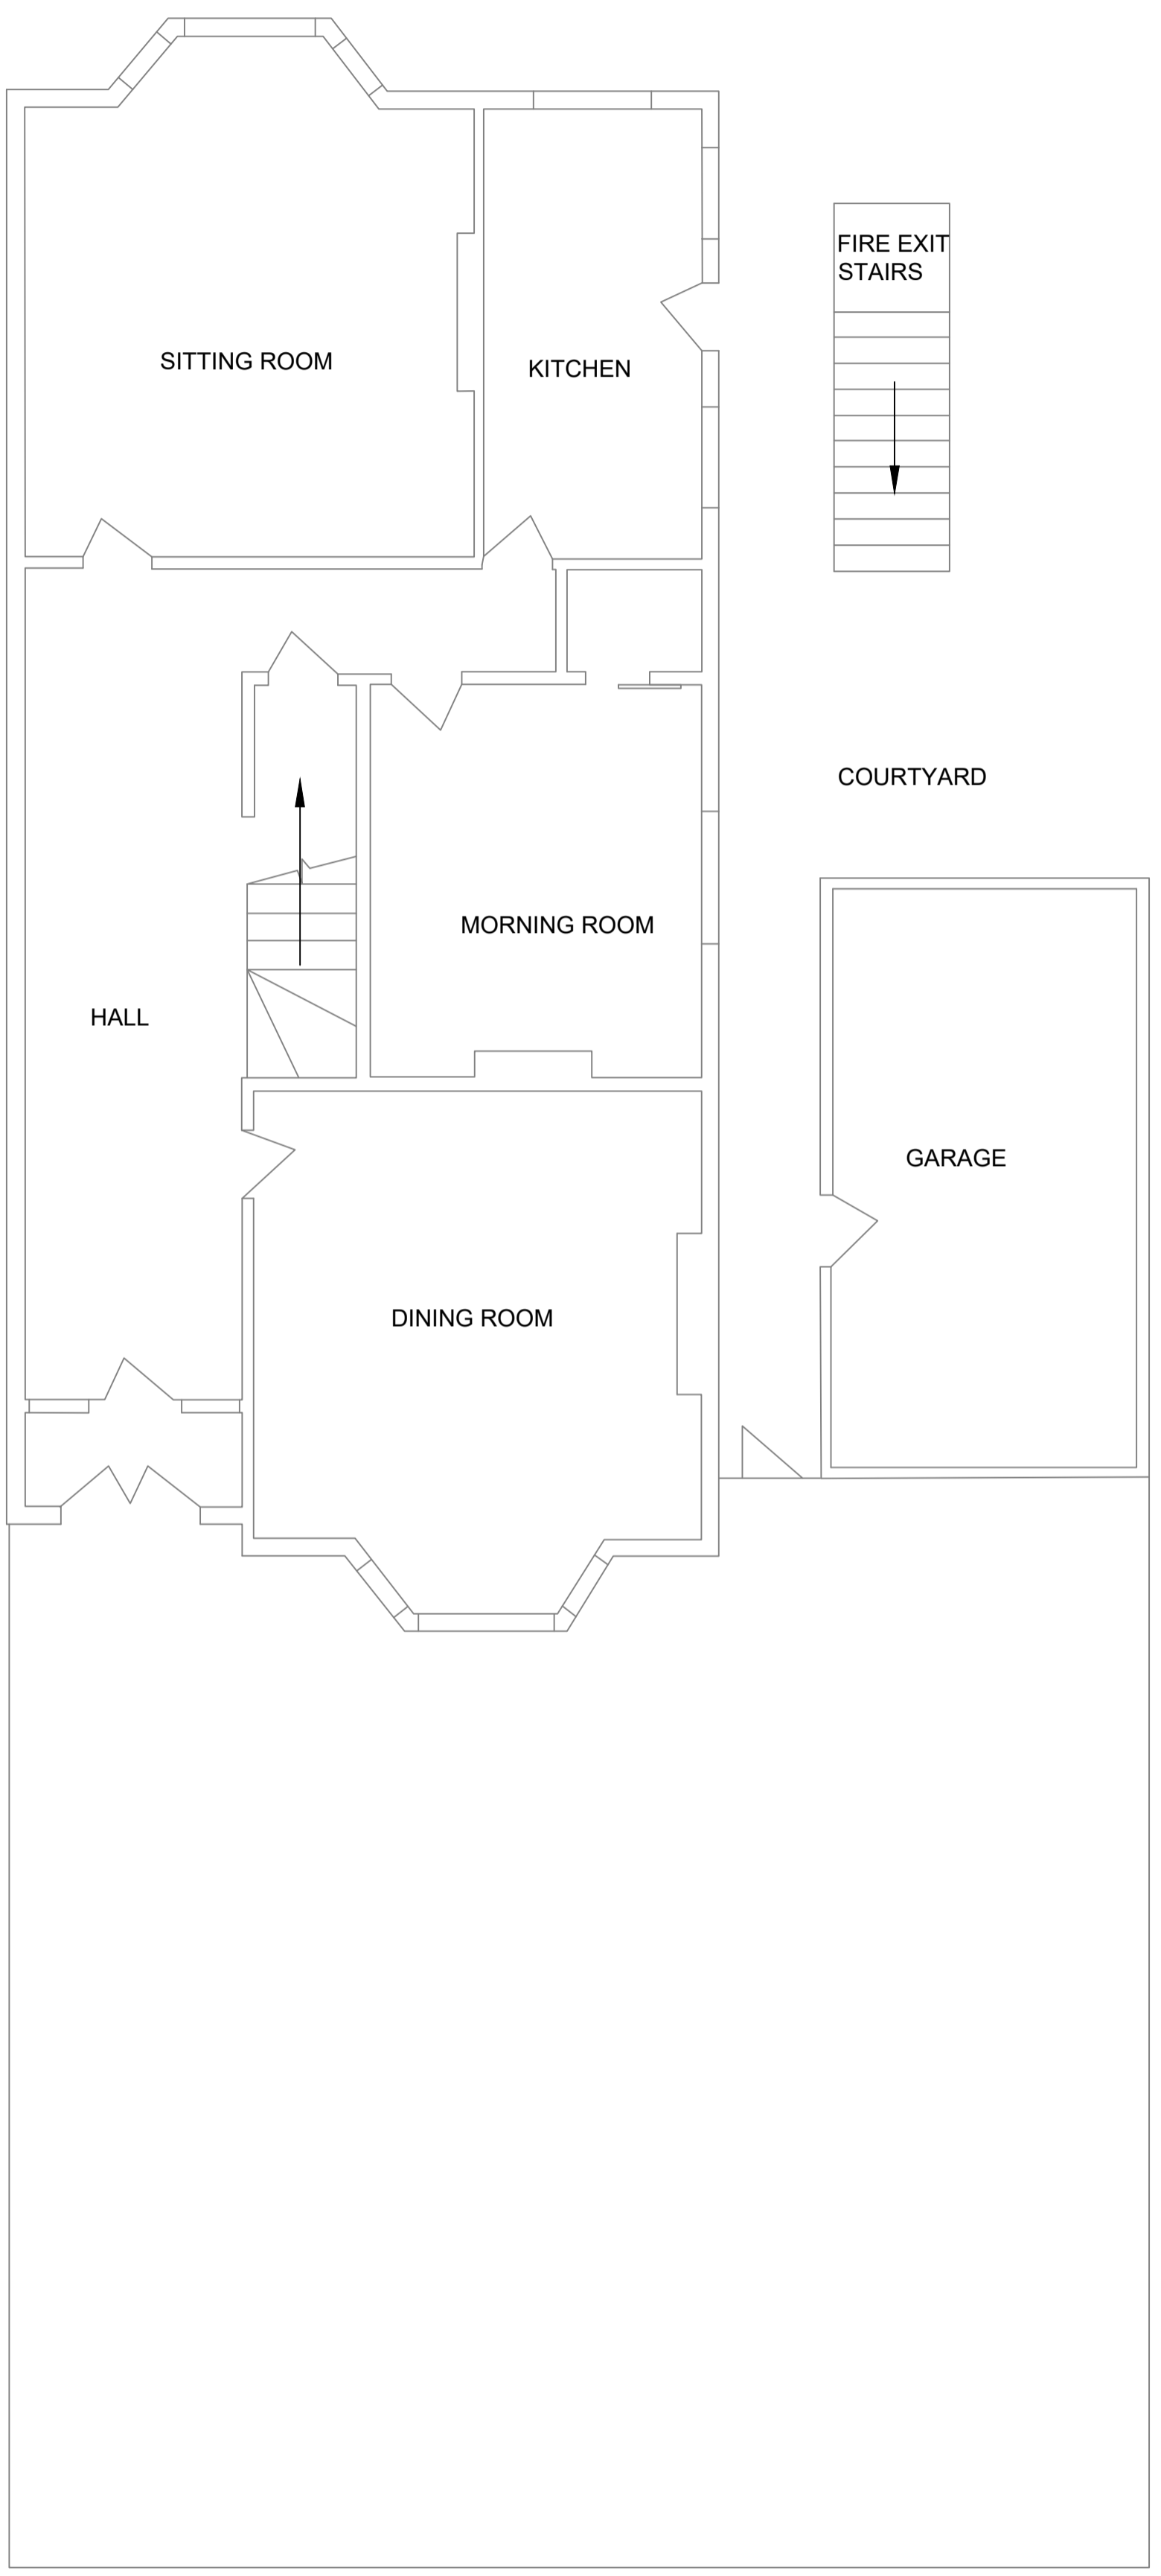

FIRST FLOOR

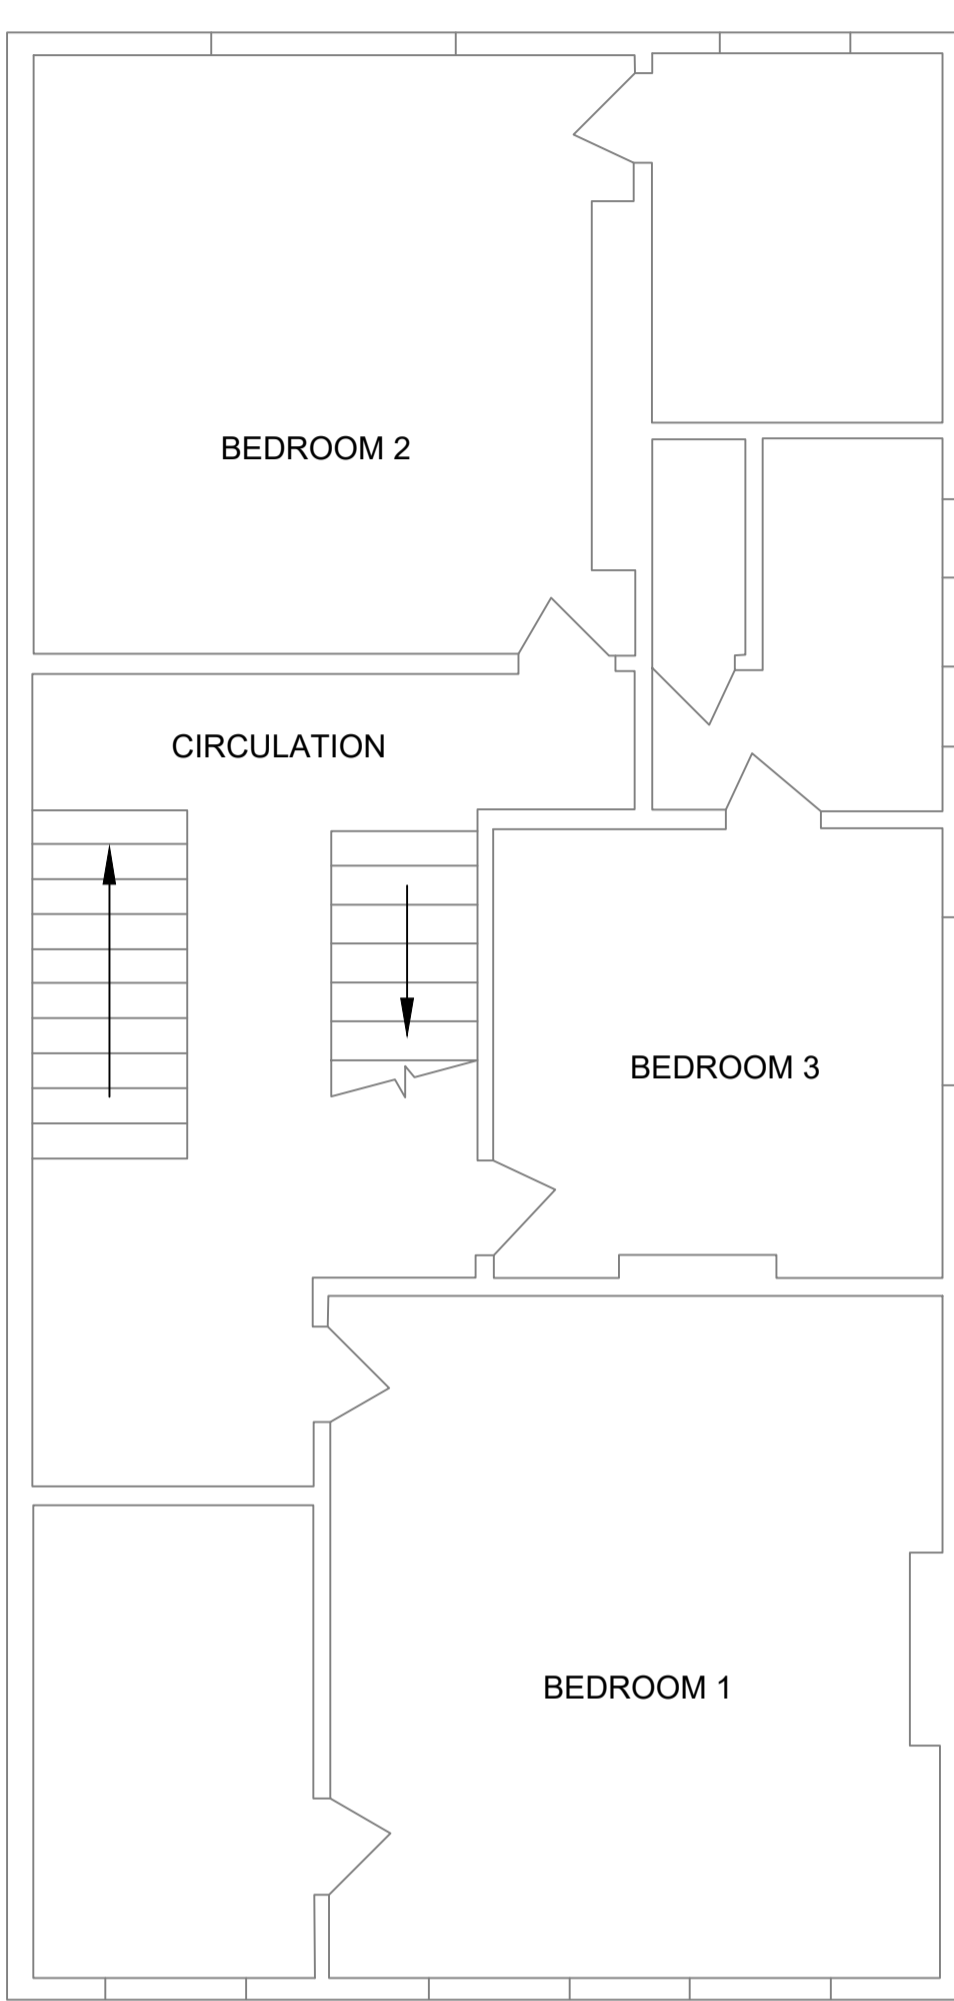

SECOND FLOOR

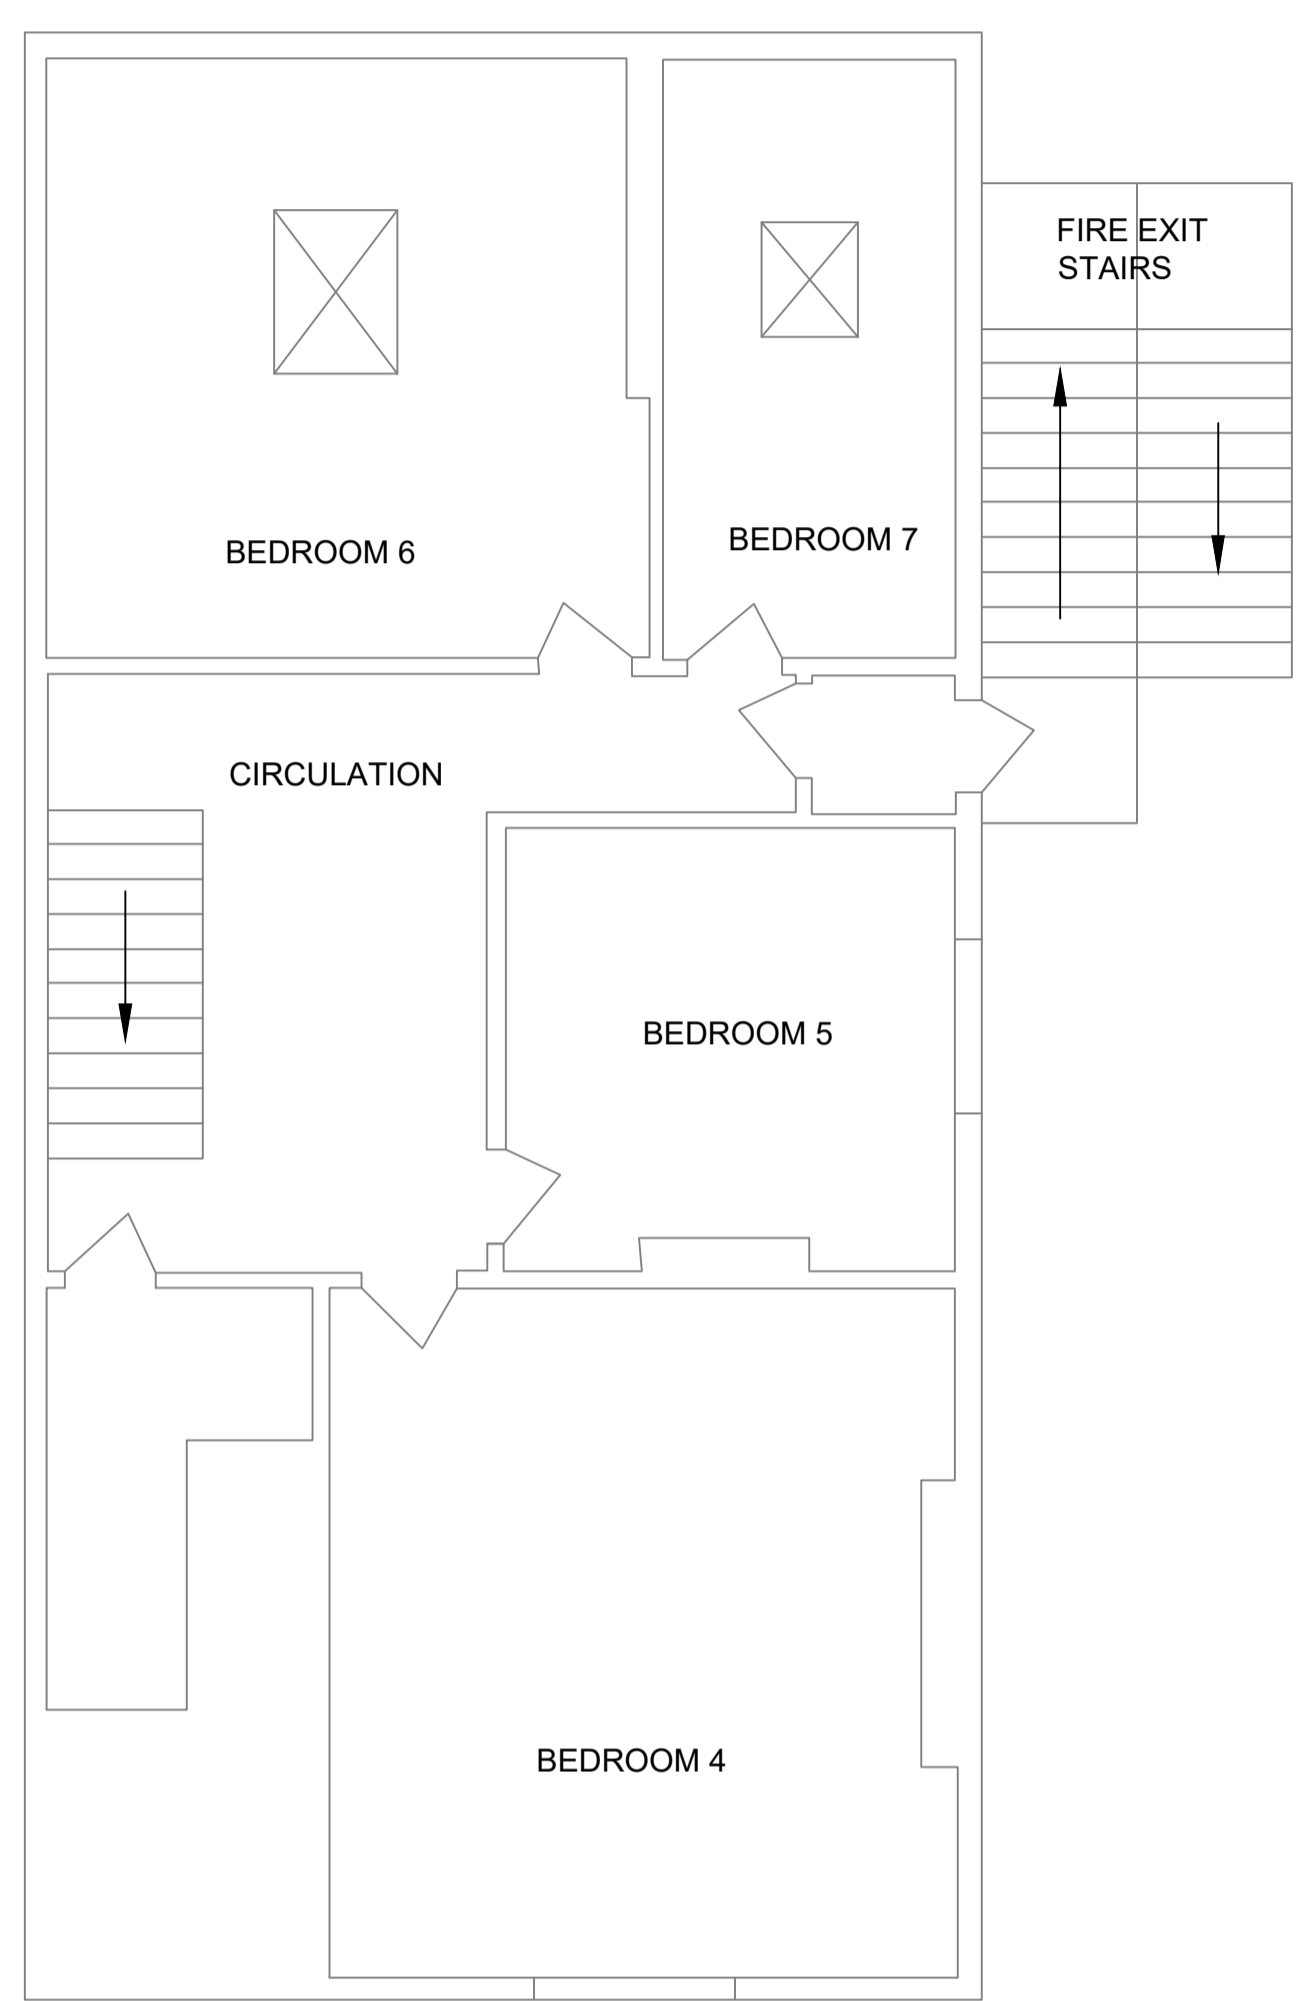

P1	22.07.21	PLANNING ISSUE	PB	RS	RS
Issue	Date	Description	By	Chkd	Verfd

Project  
56 LODE LANE, SOLIHULL, B91 2AW

Title  
EXISTING FLOOR PLAN

Drawing Status  
PLANNING APPROVAL

Project No. 56-B912AW Scale 1/50@A1 OR 1/100@A3




Drawing No. 56-B912AW-0001

NOTES:  
DO NOT SCALE FROM THE DRAWING

GROUND FLOOR

FIRST FLOOR

SECOND FLOOR

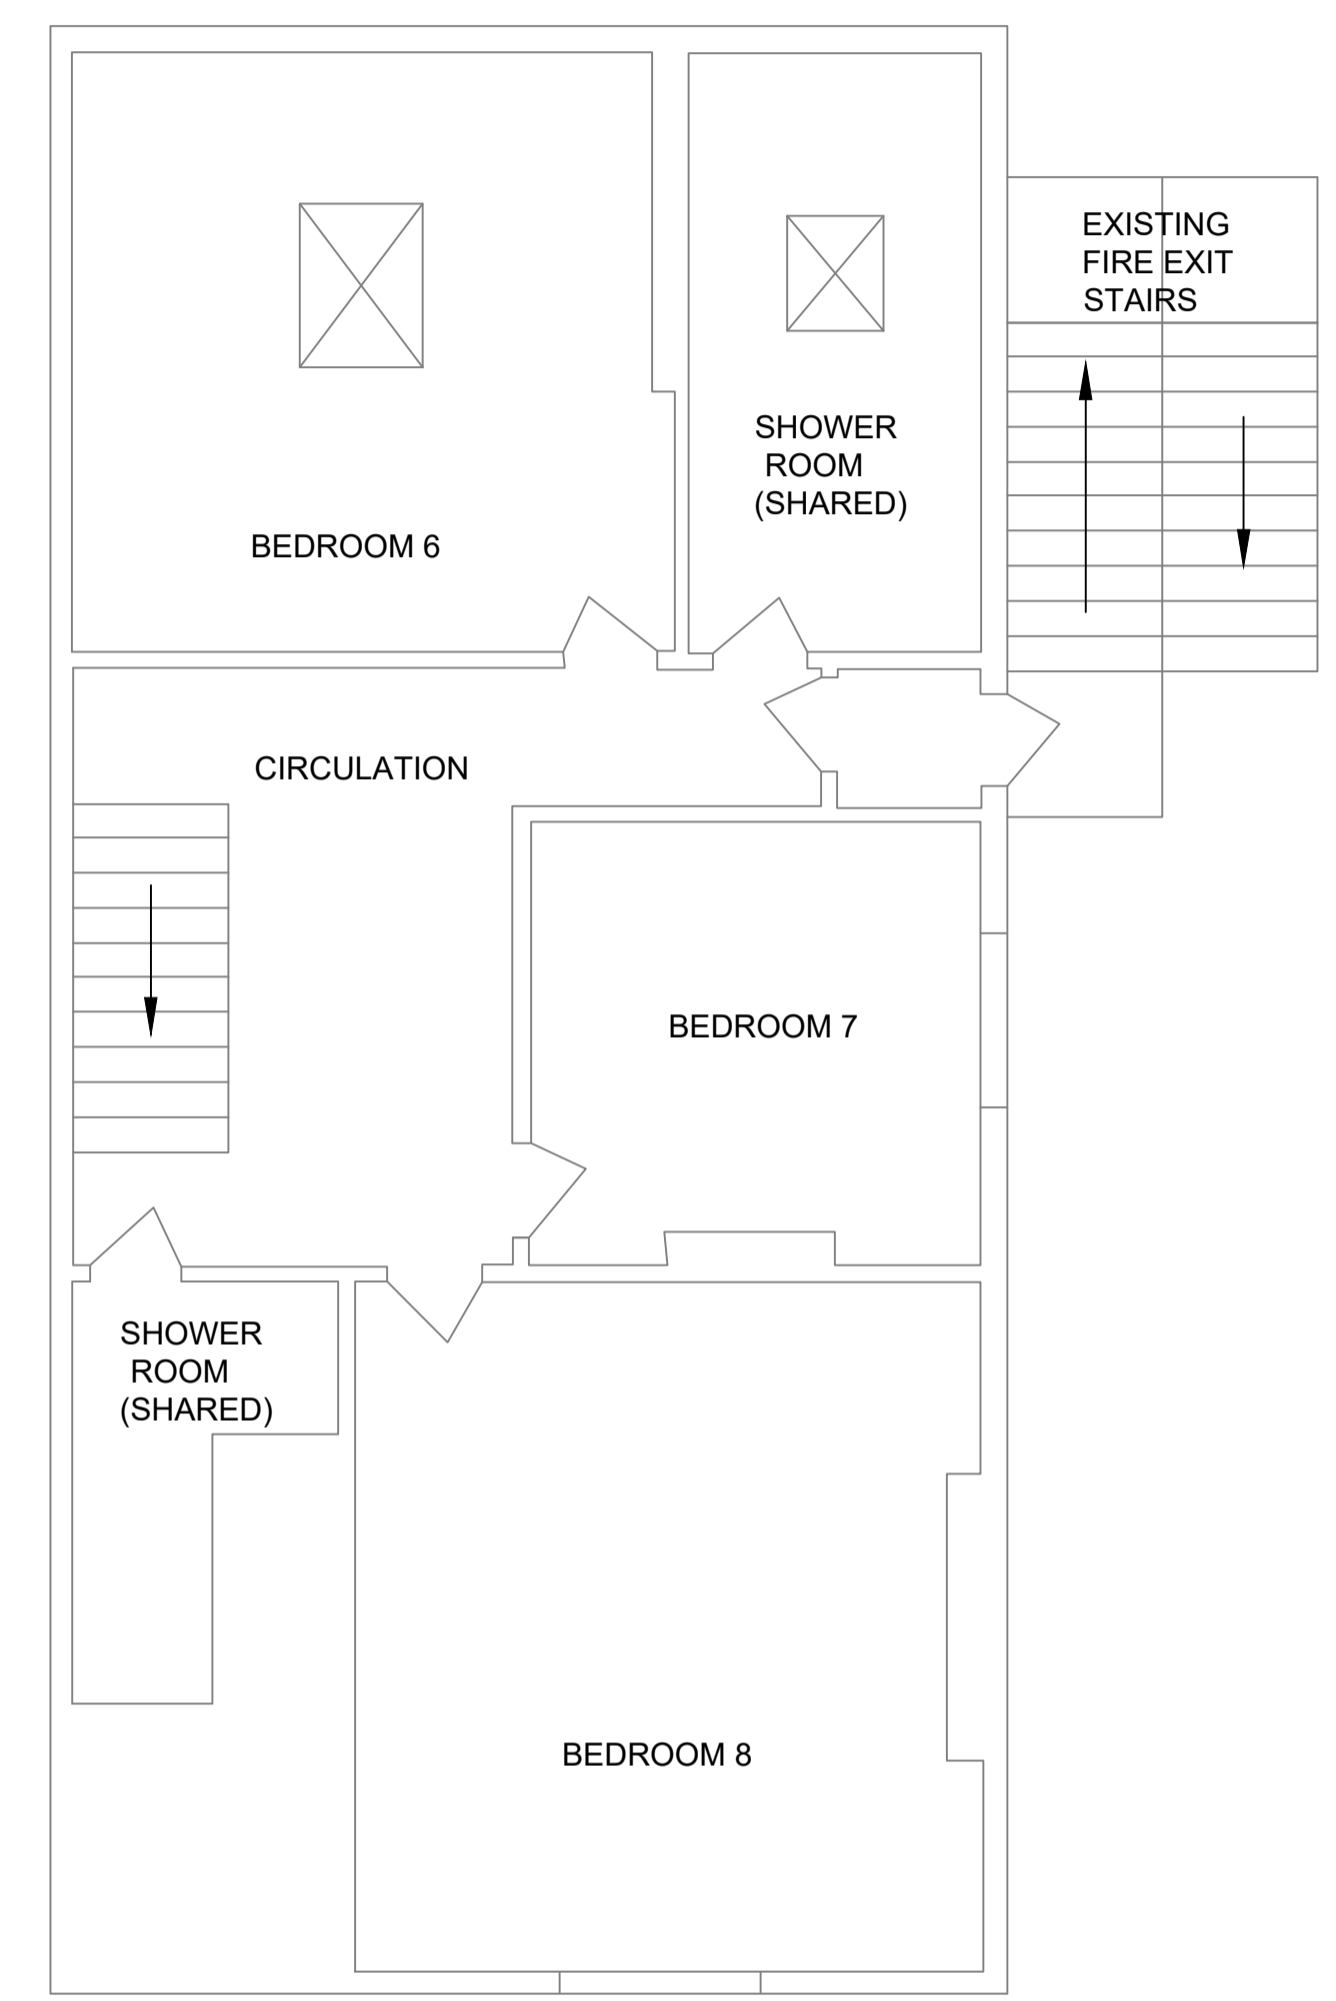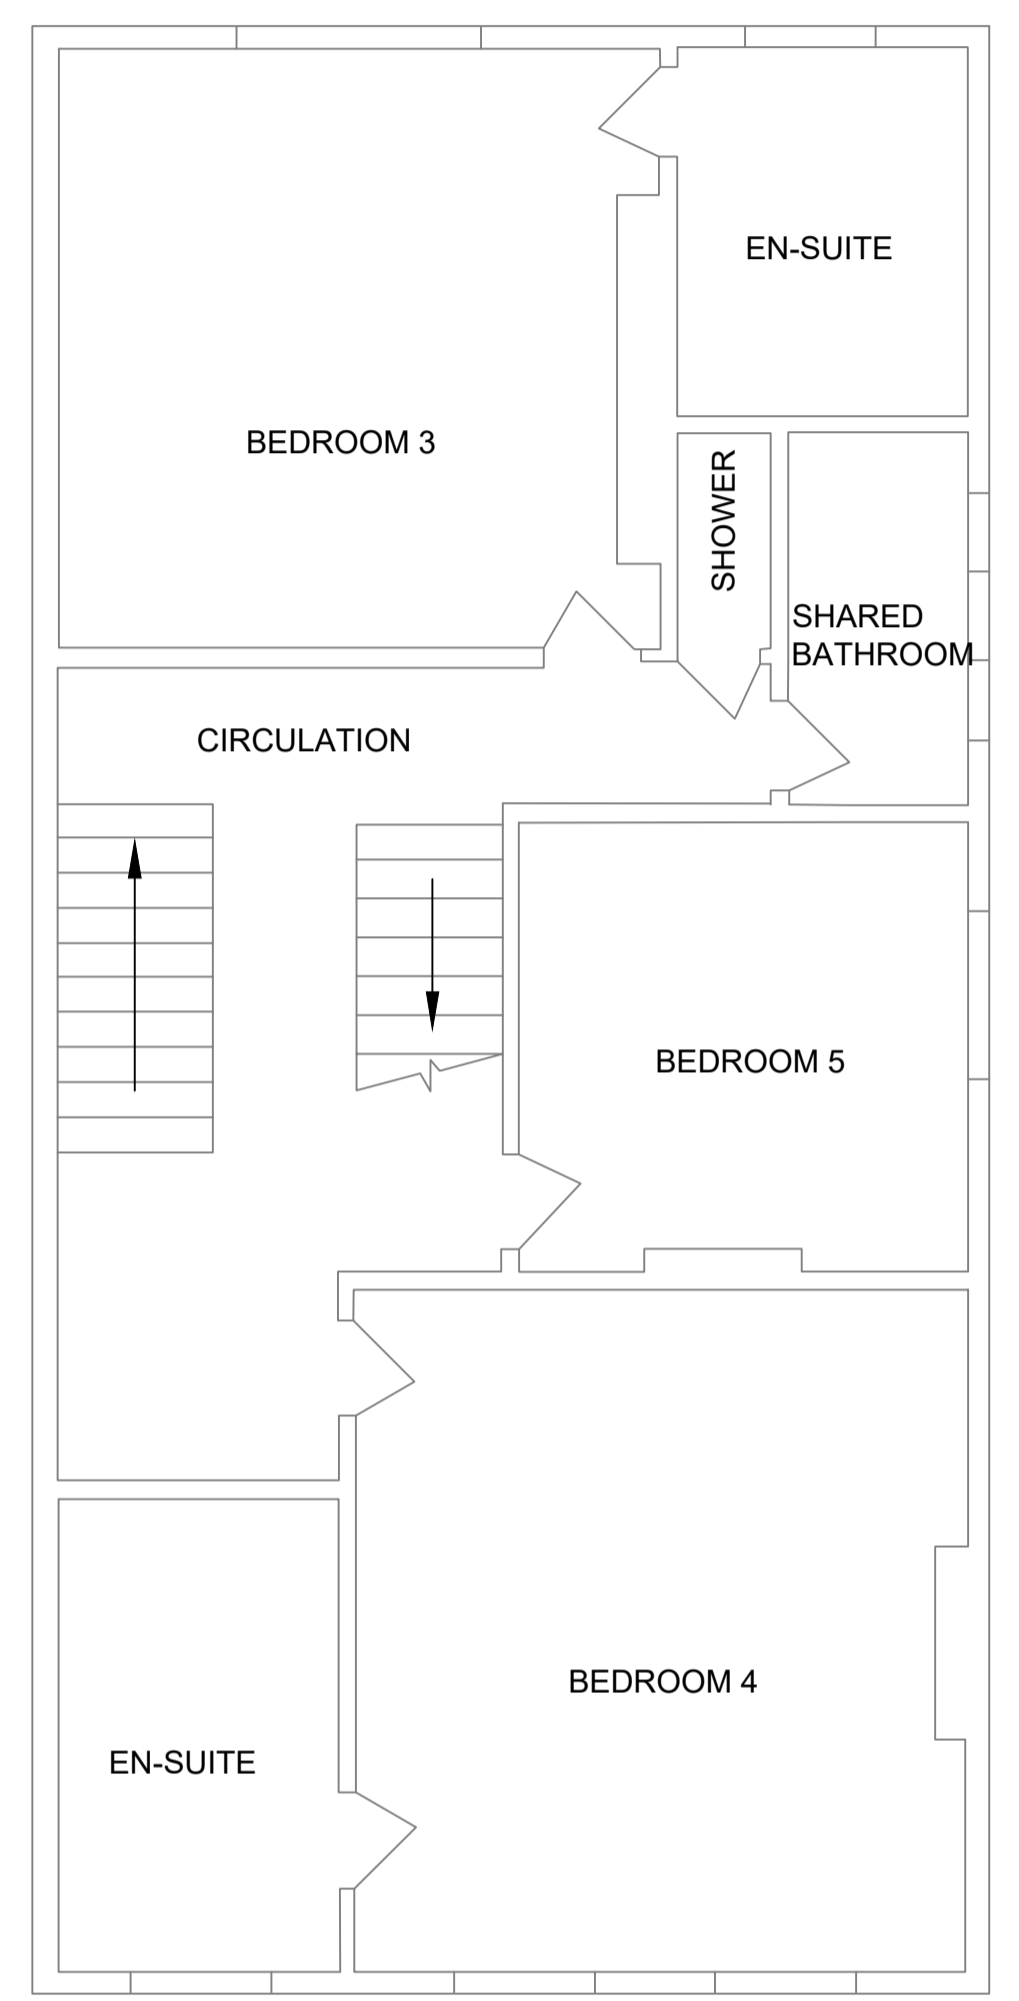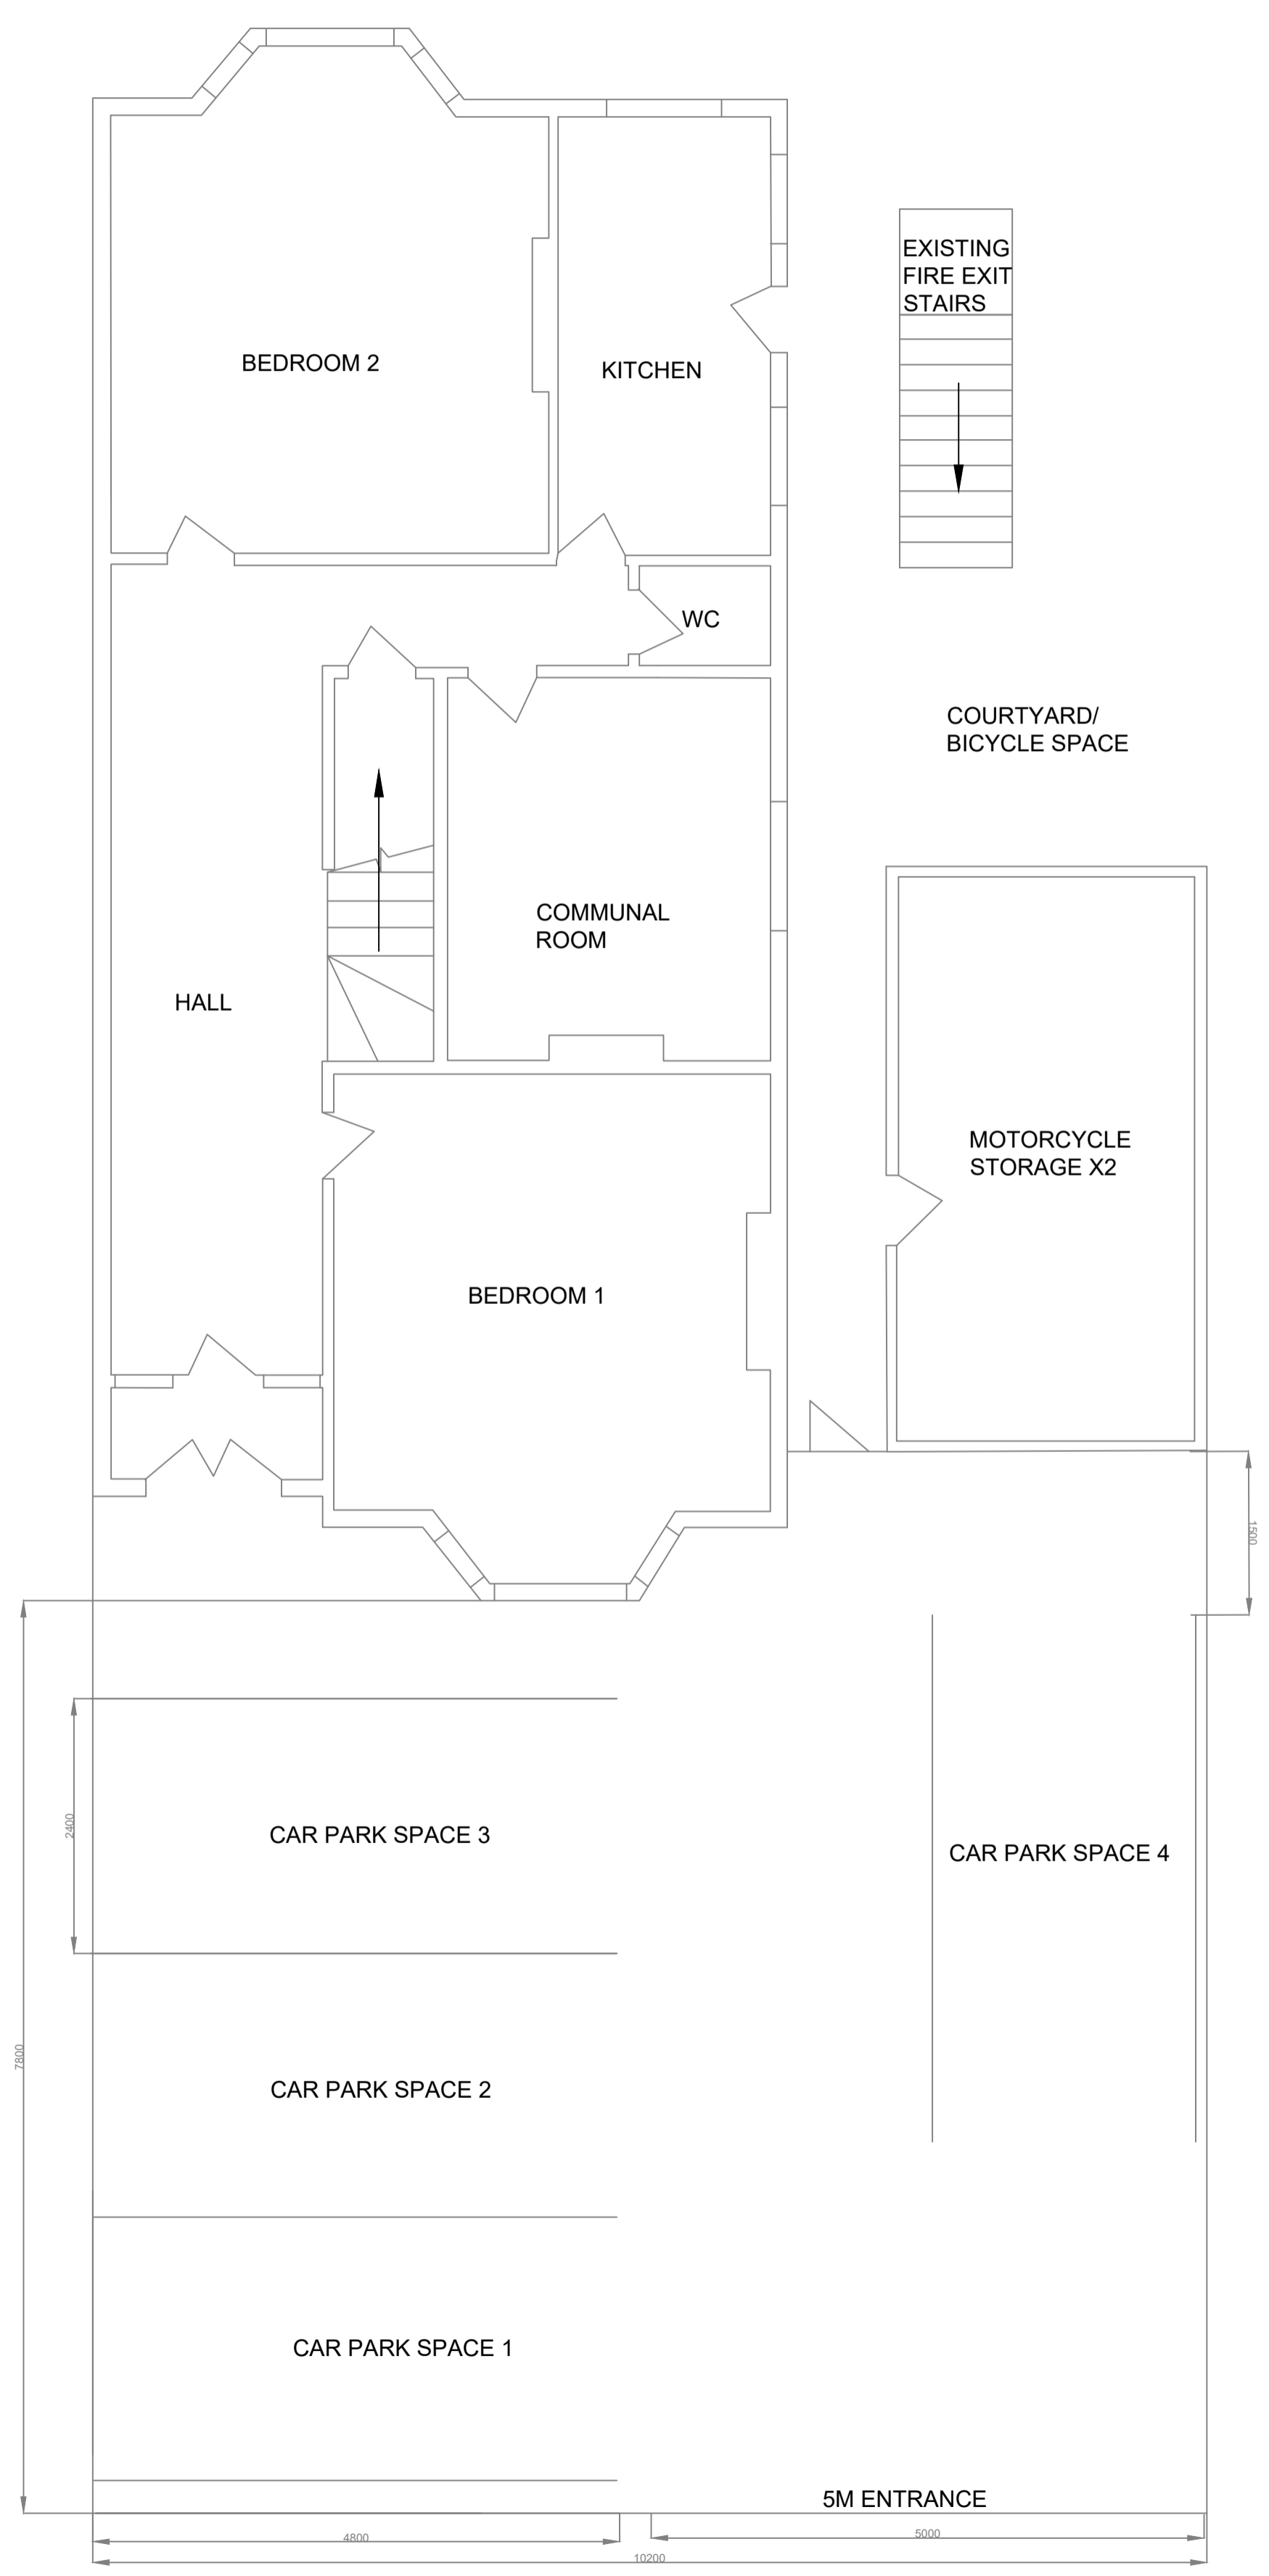

Issue	Date	Description	By	Chkd	Verfd
P1	22.07.21	PLANNING ISSUE	PB	RS	RS

Project  
56 LODGE LANE, SOLIHULL, B91 2AW

Title  
PROPOSED FLOOR PLAN

Drawing Status  
PLANNING APPROVAL

Project No.  
56-B912AW

Scale  
1/50@A1 OR 1/100@A3

Drawing No.  
56-B912AW-0002