


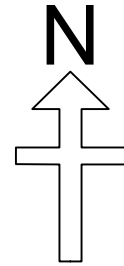
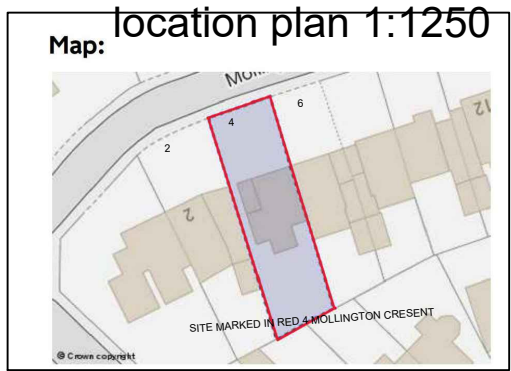


PL/2022/02618/MINFHO – 4 Mollington Crescent

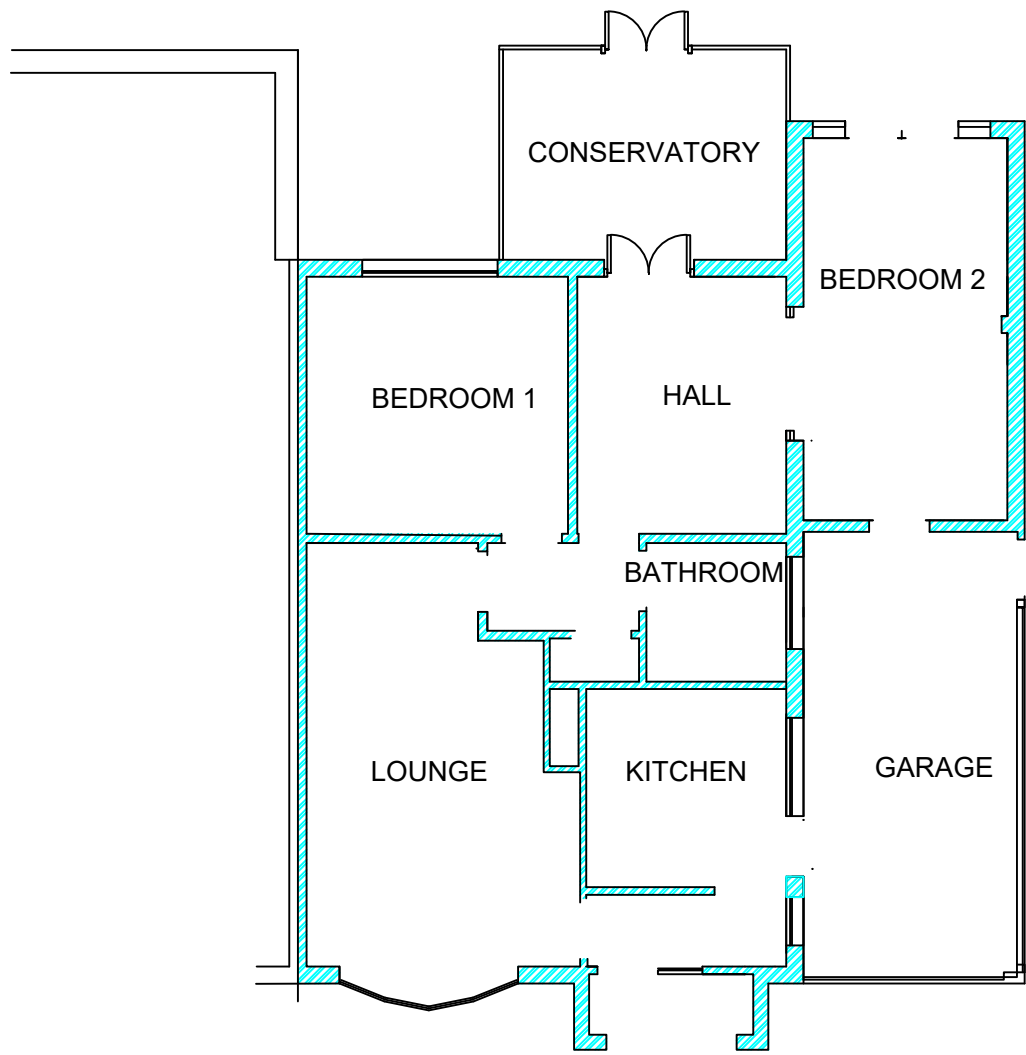

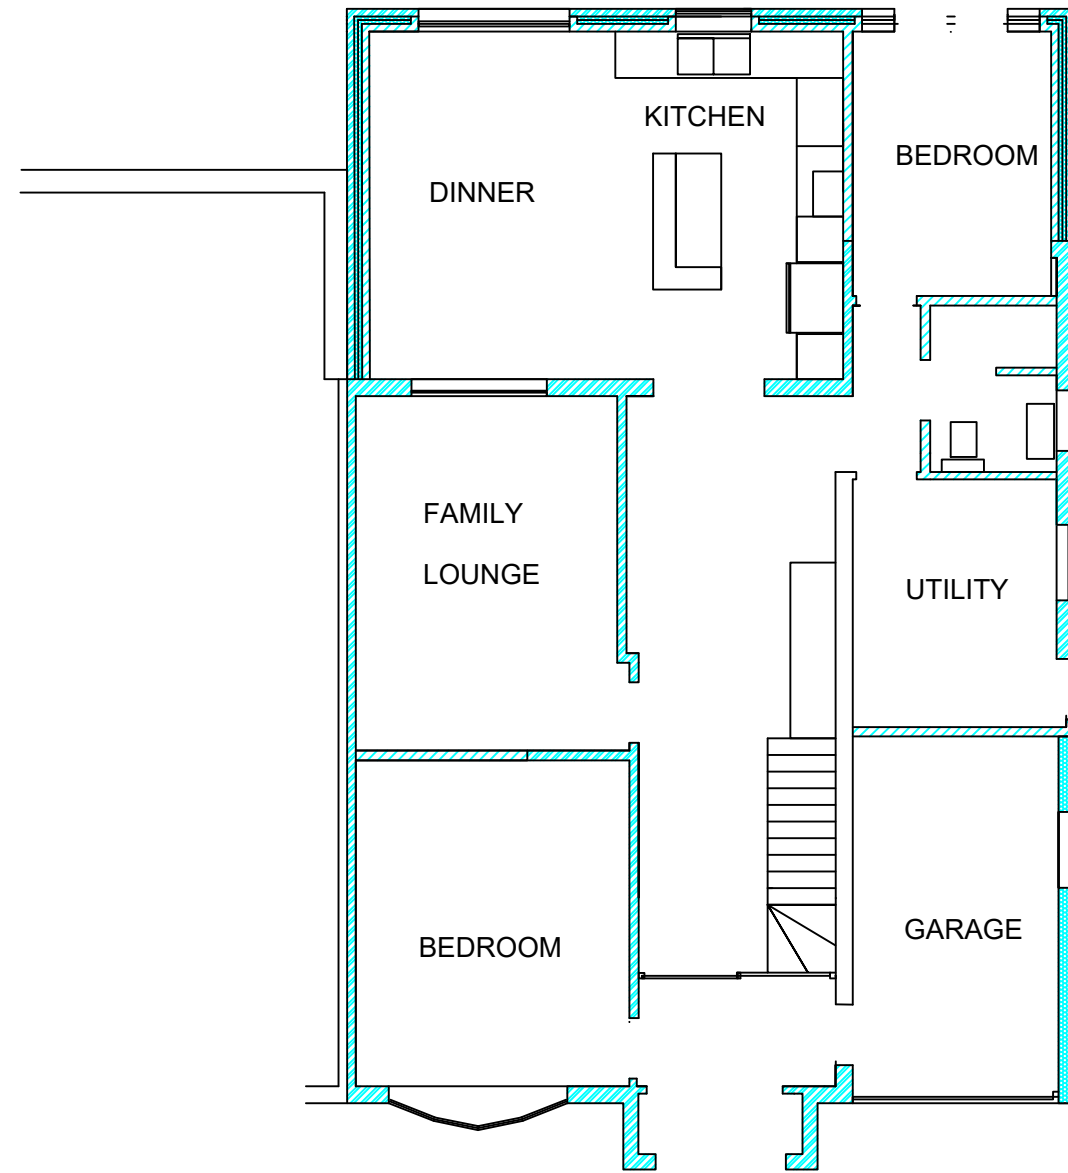

EXISTING GF PLAN

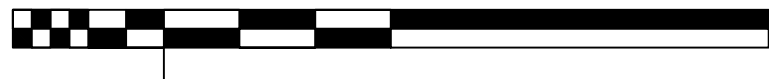

PROPOSED GF PLAN







EXISTING FRONT ELEVATION.




EXISTING FRONT ELEVATION NO CHANGE.

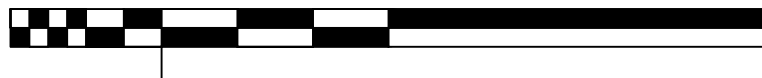


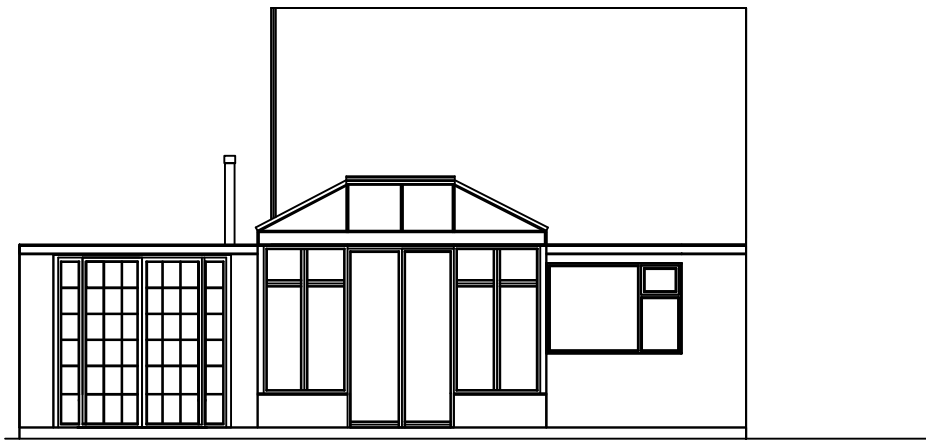


EXISTING REAR ELEVATION.

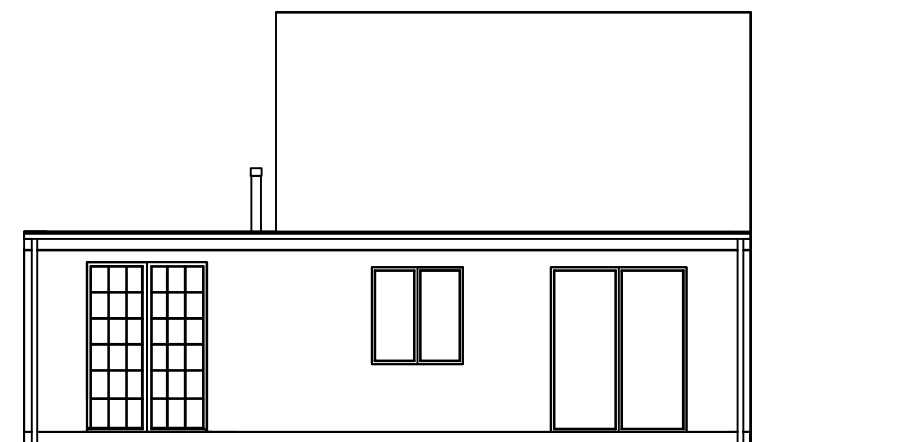


PROPOSED REAR ELEVATION.

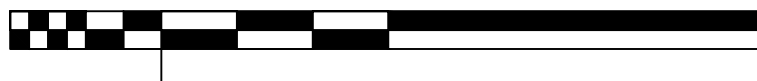

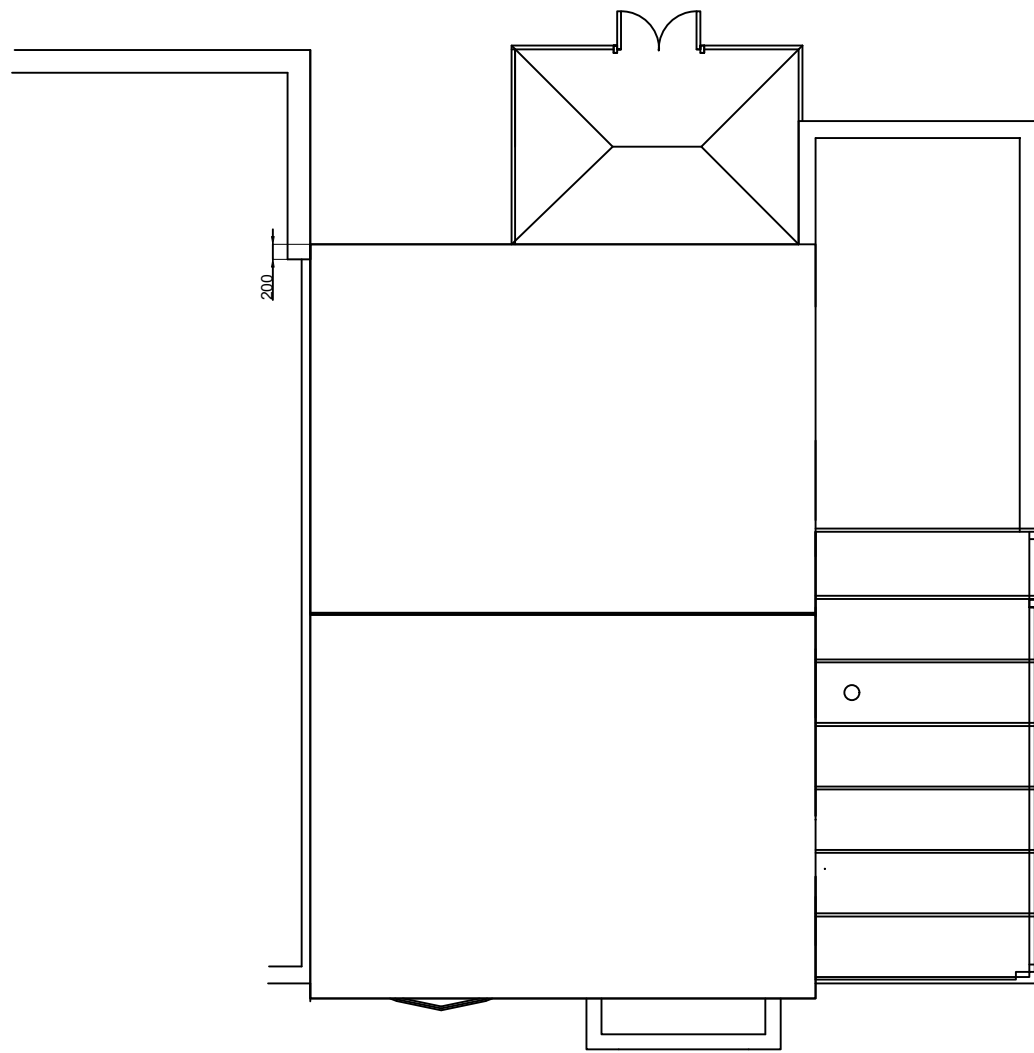


EXISTING ROOF PLAN

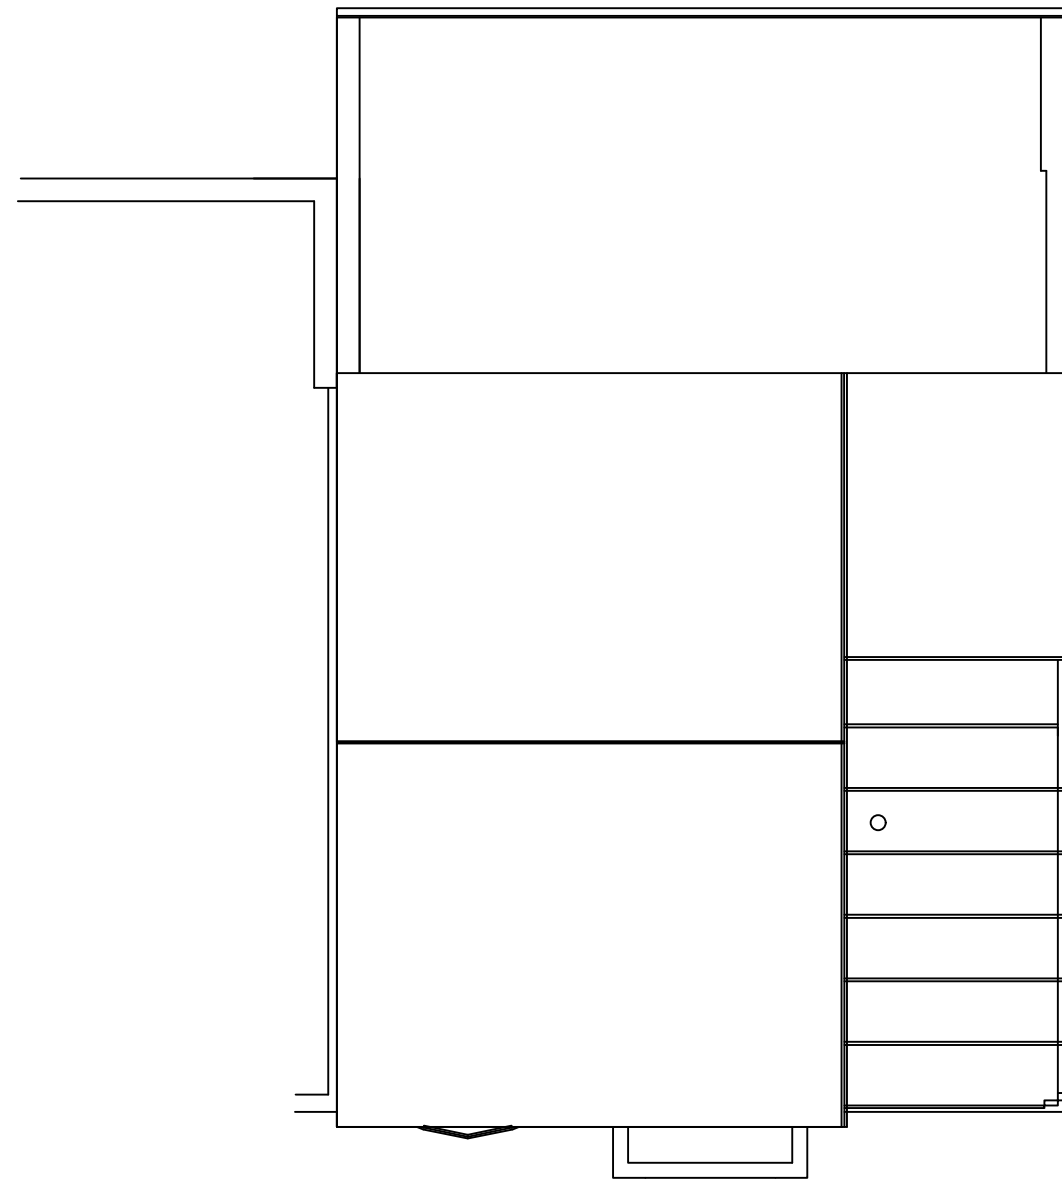


PROPOSED ROOF PLAN



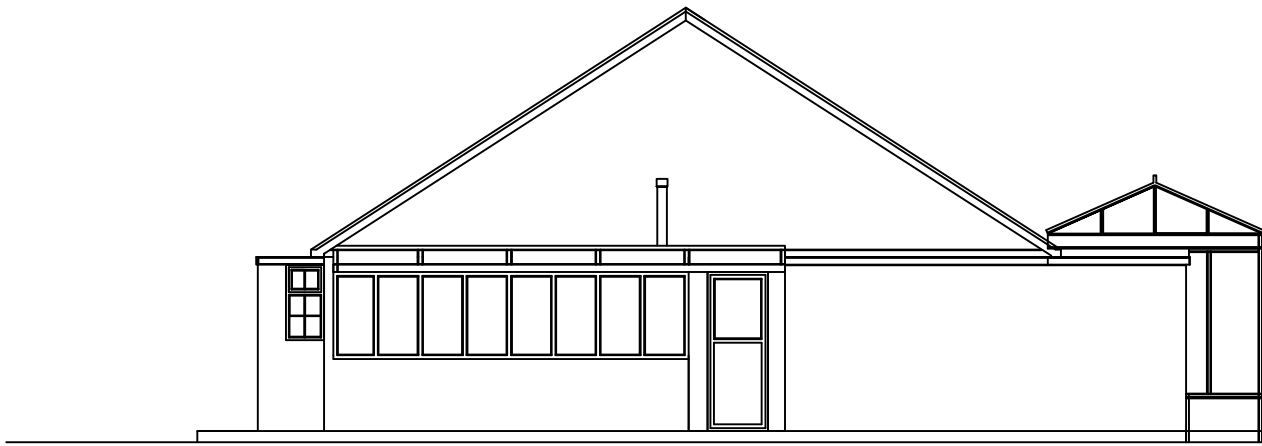


EXISTING SIDE ELEVATION.

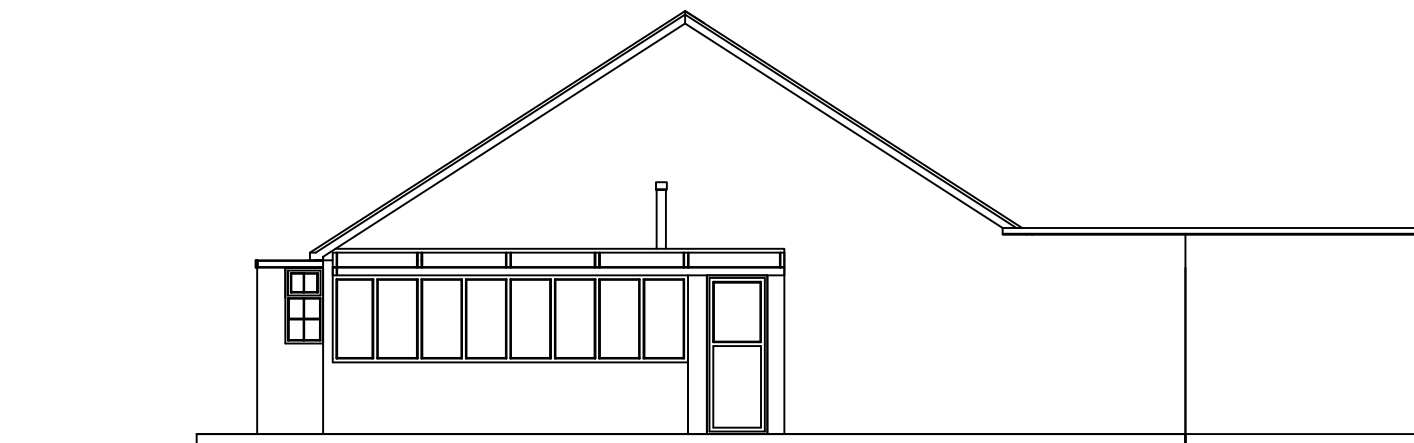


PROPOSED SIDE ELEVATION.



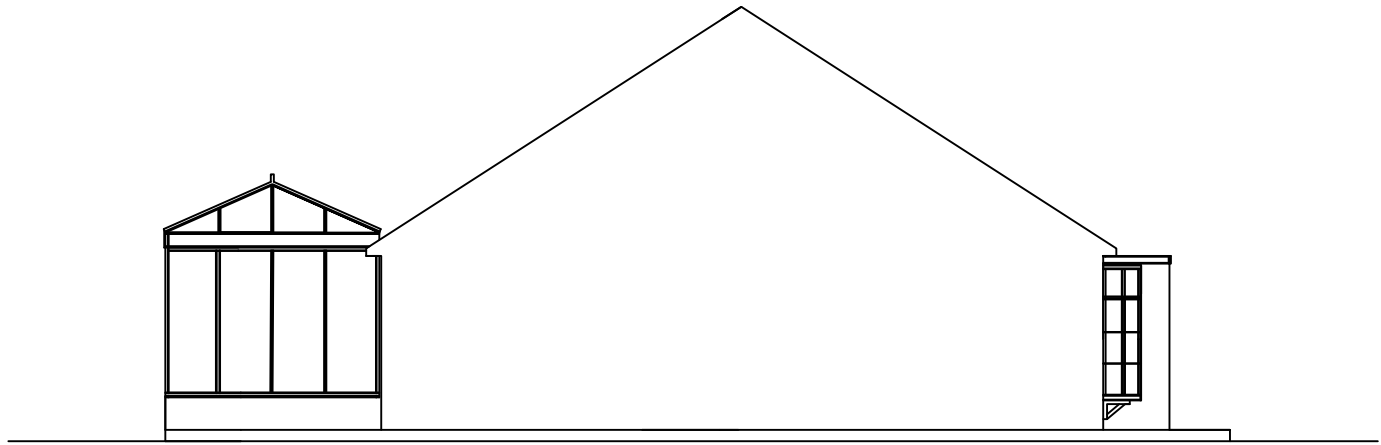

EXISTING SIDE (EAST) ELEVATION

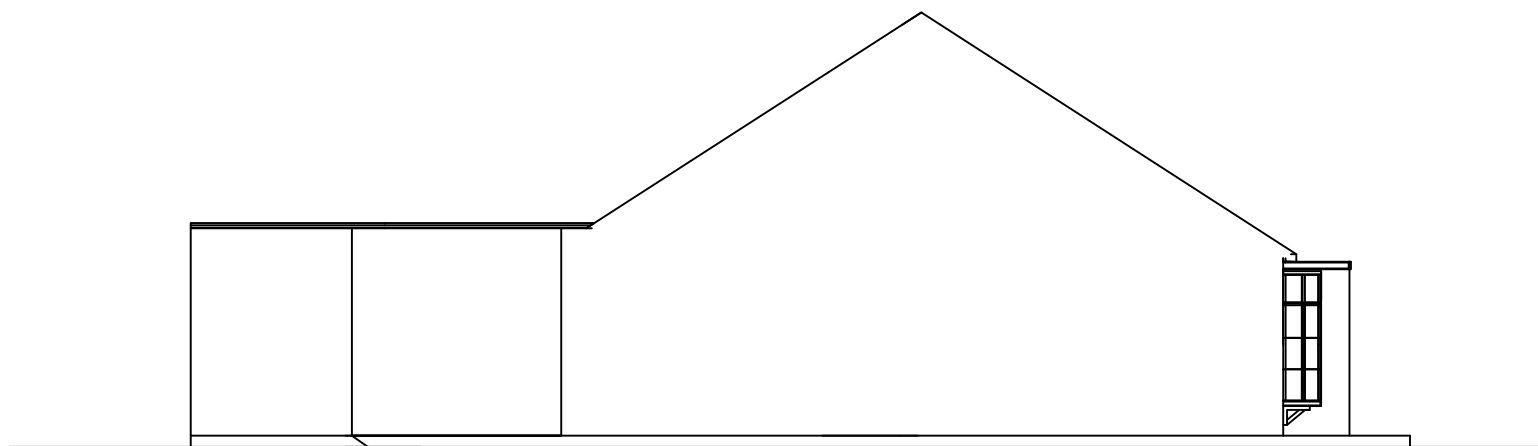


NIEGHOUBS EXTENSION

PROPOSED SIDE (EAST) ELEVATION TO
MATCH NIEGHOUBS EXISTING EXTENSION



Scale 1:100 printed A3

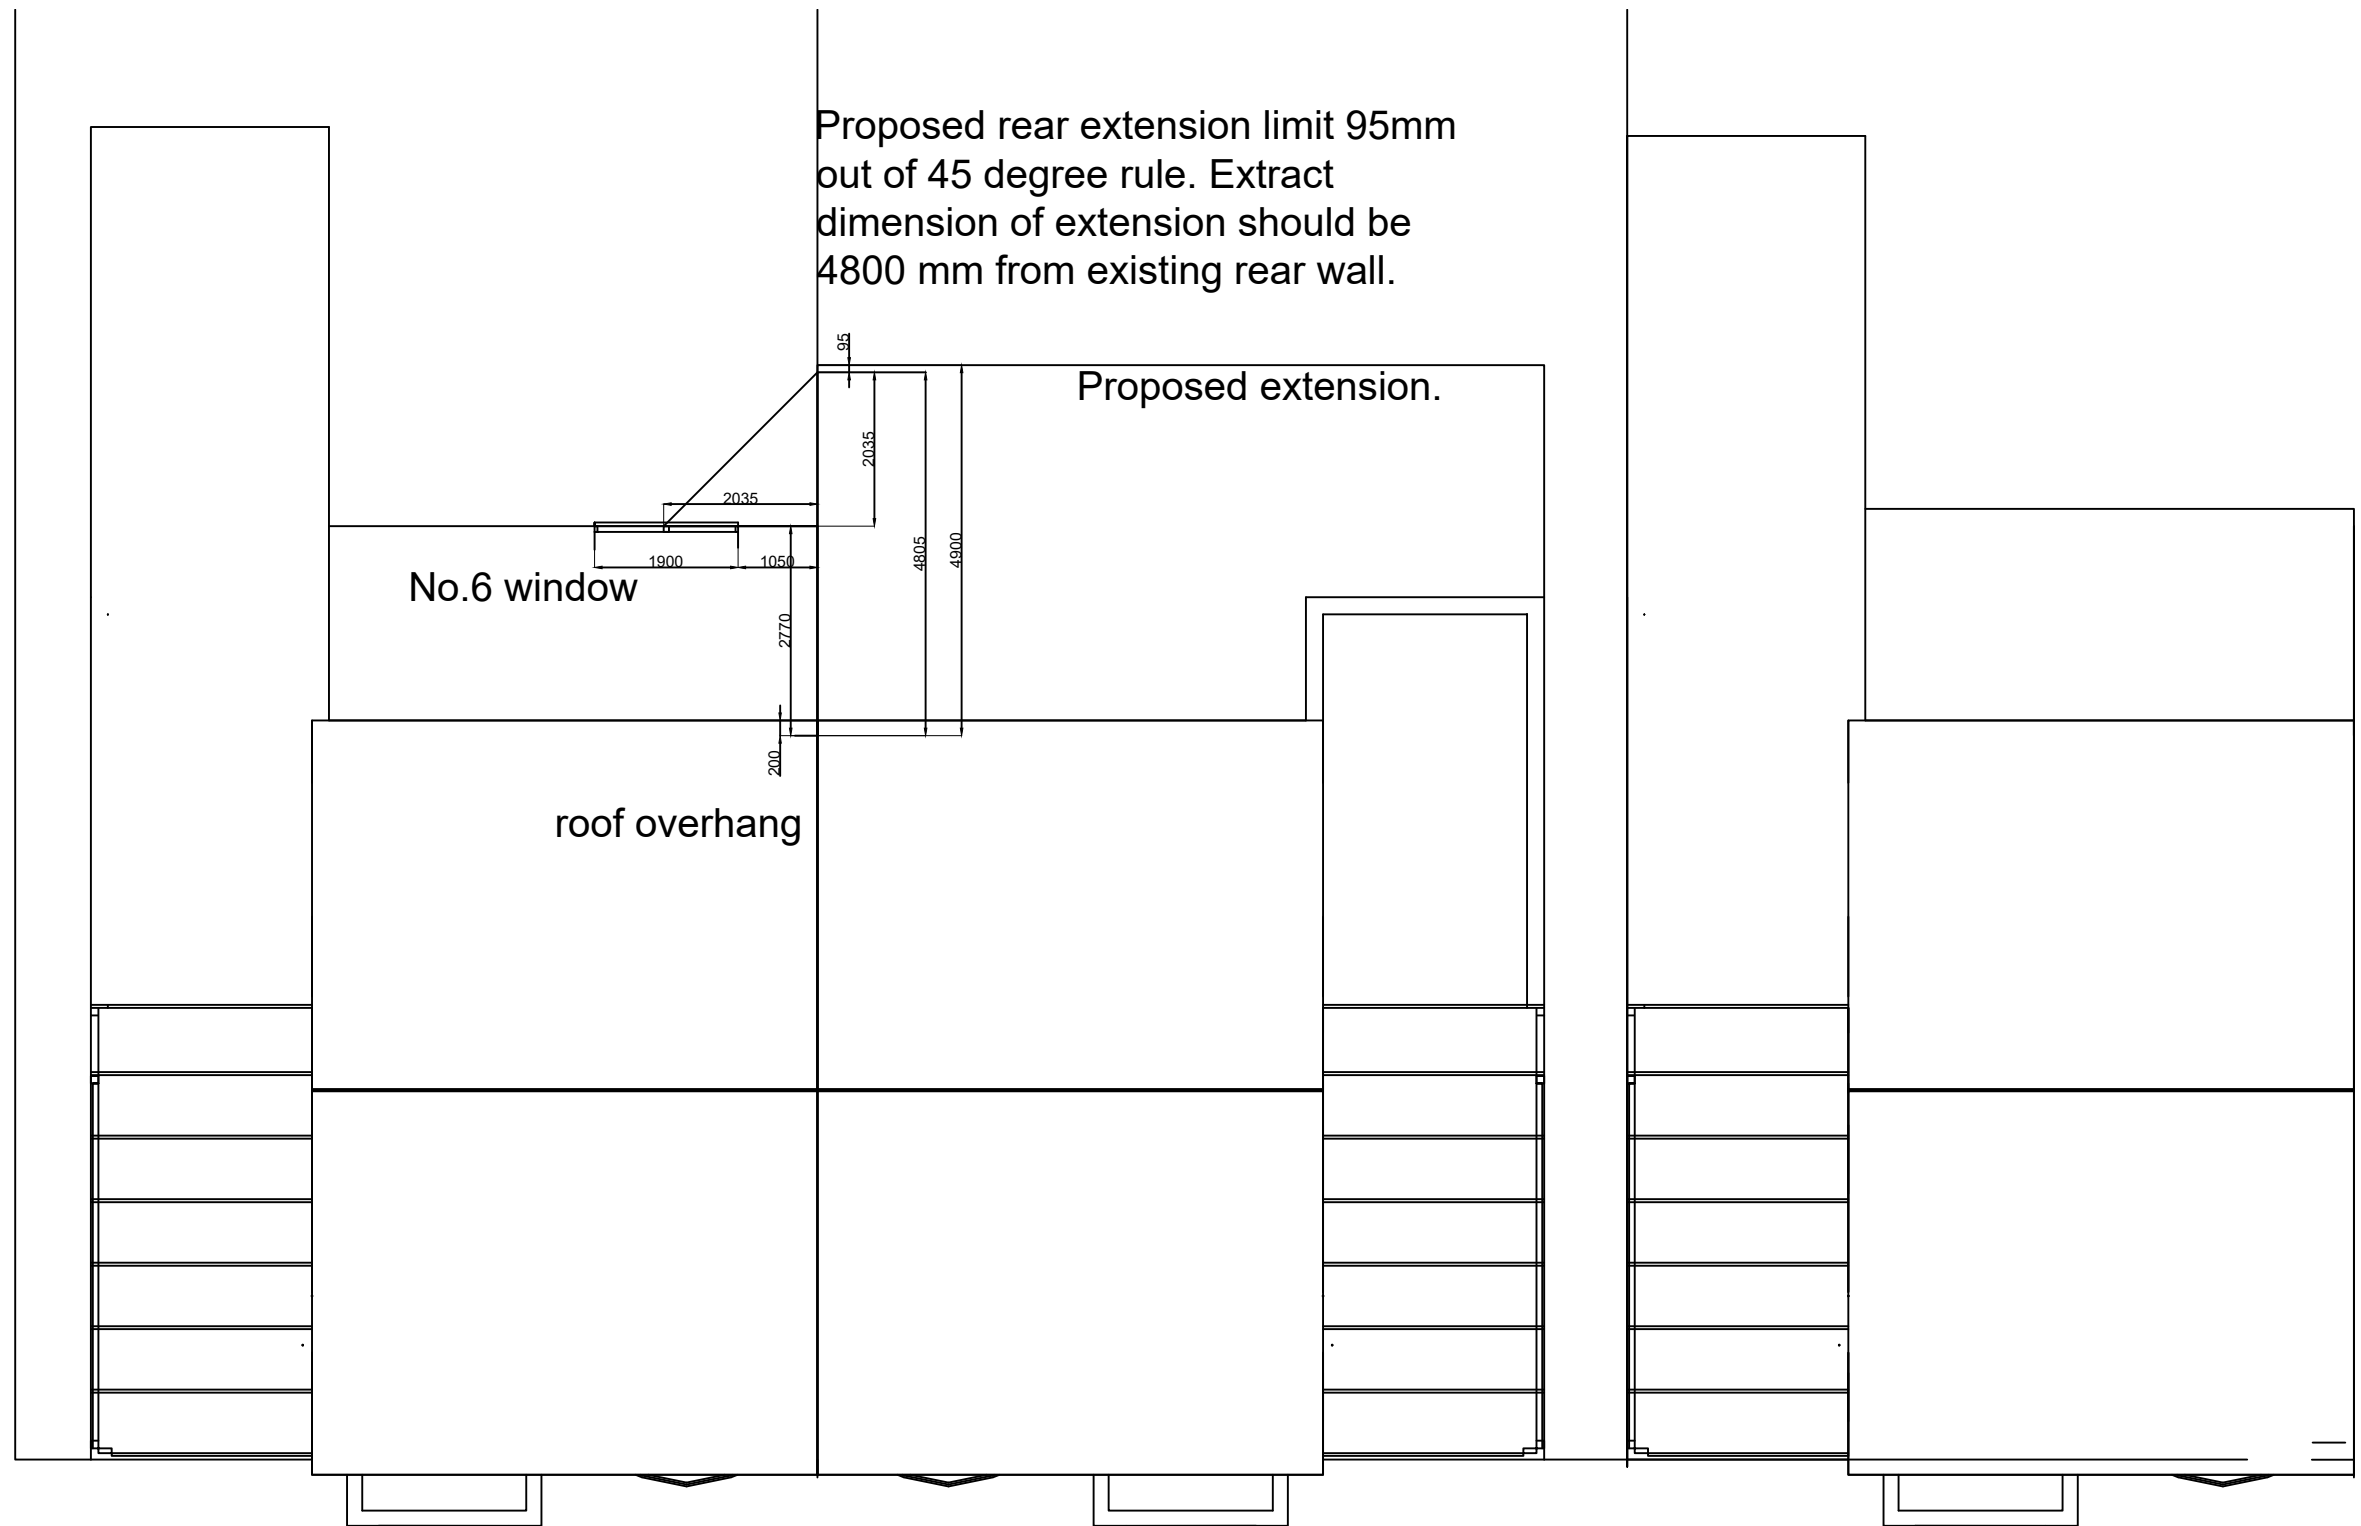

NO.6

NO.4

NO.2

45 degree location roof plan showing No.6 habitable window
 This shows that my rear extension should be 4800mm from rear wall

ROOF PLAN SHOWING 45 LINE FROM NO.6 WINDOW



Scale 1:100 printed A3