

PL/2020/01533/MINFOT-  
Plot 8 Saxon Way


PLOT 8 SAXON WAY  
CHELMSLEY WOOD



Ordnance Survey © Crown Copyright 2010. All rights reserved.  
License number 100029499. Plotted Scale - 1:1250



# PLAN SHOWING LAYOUT

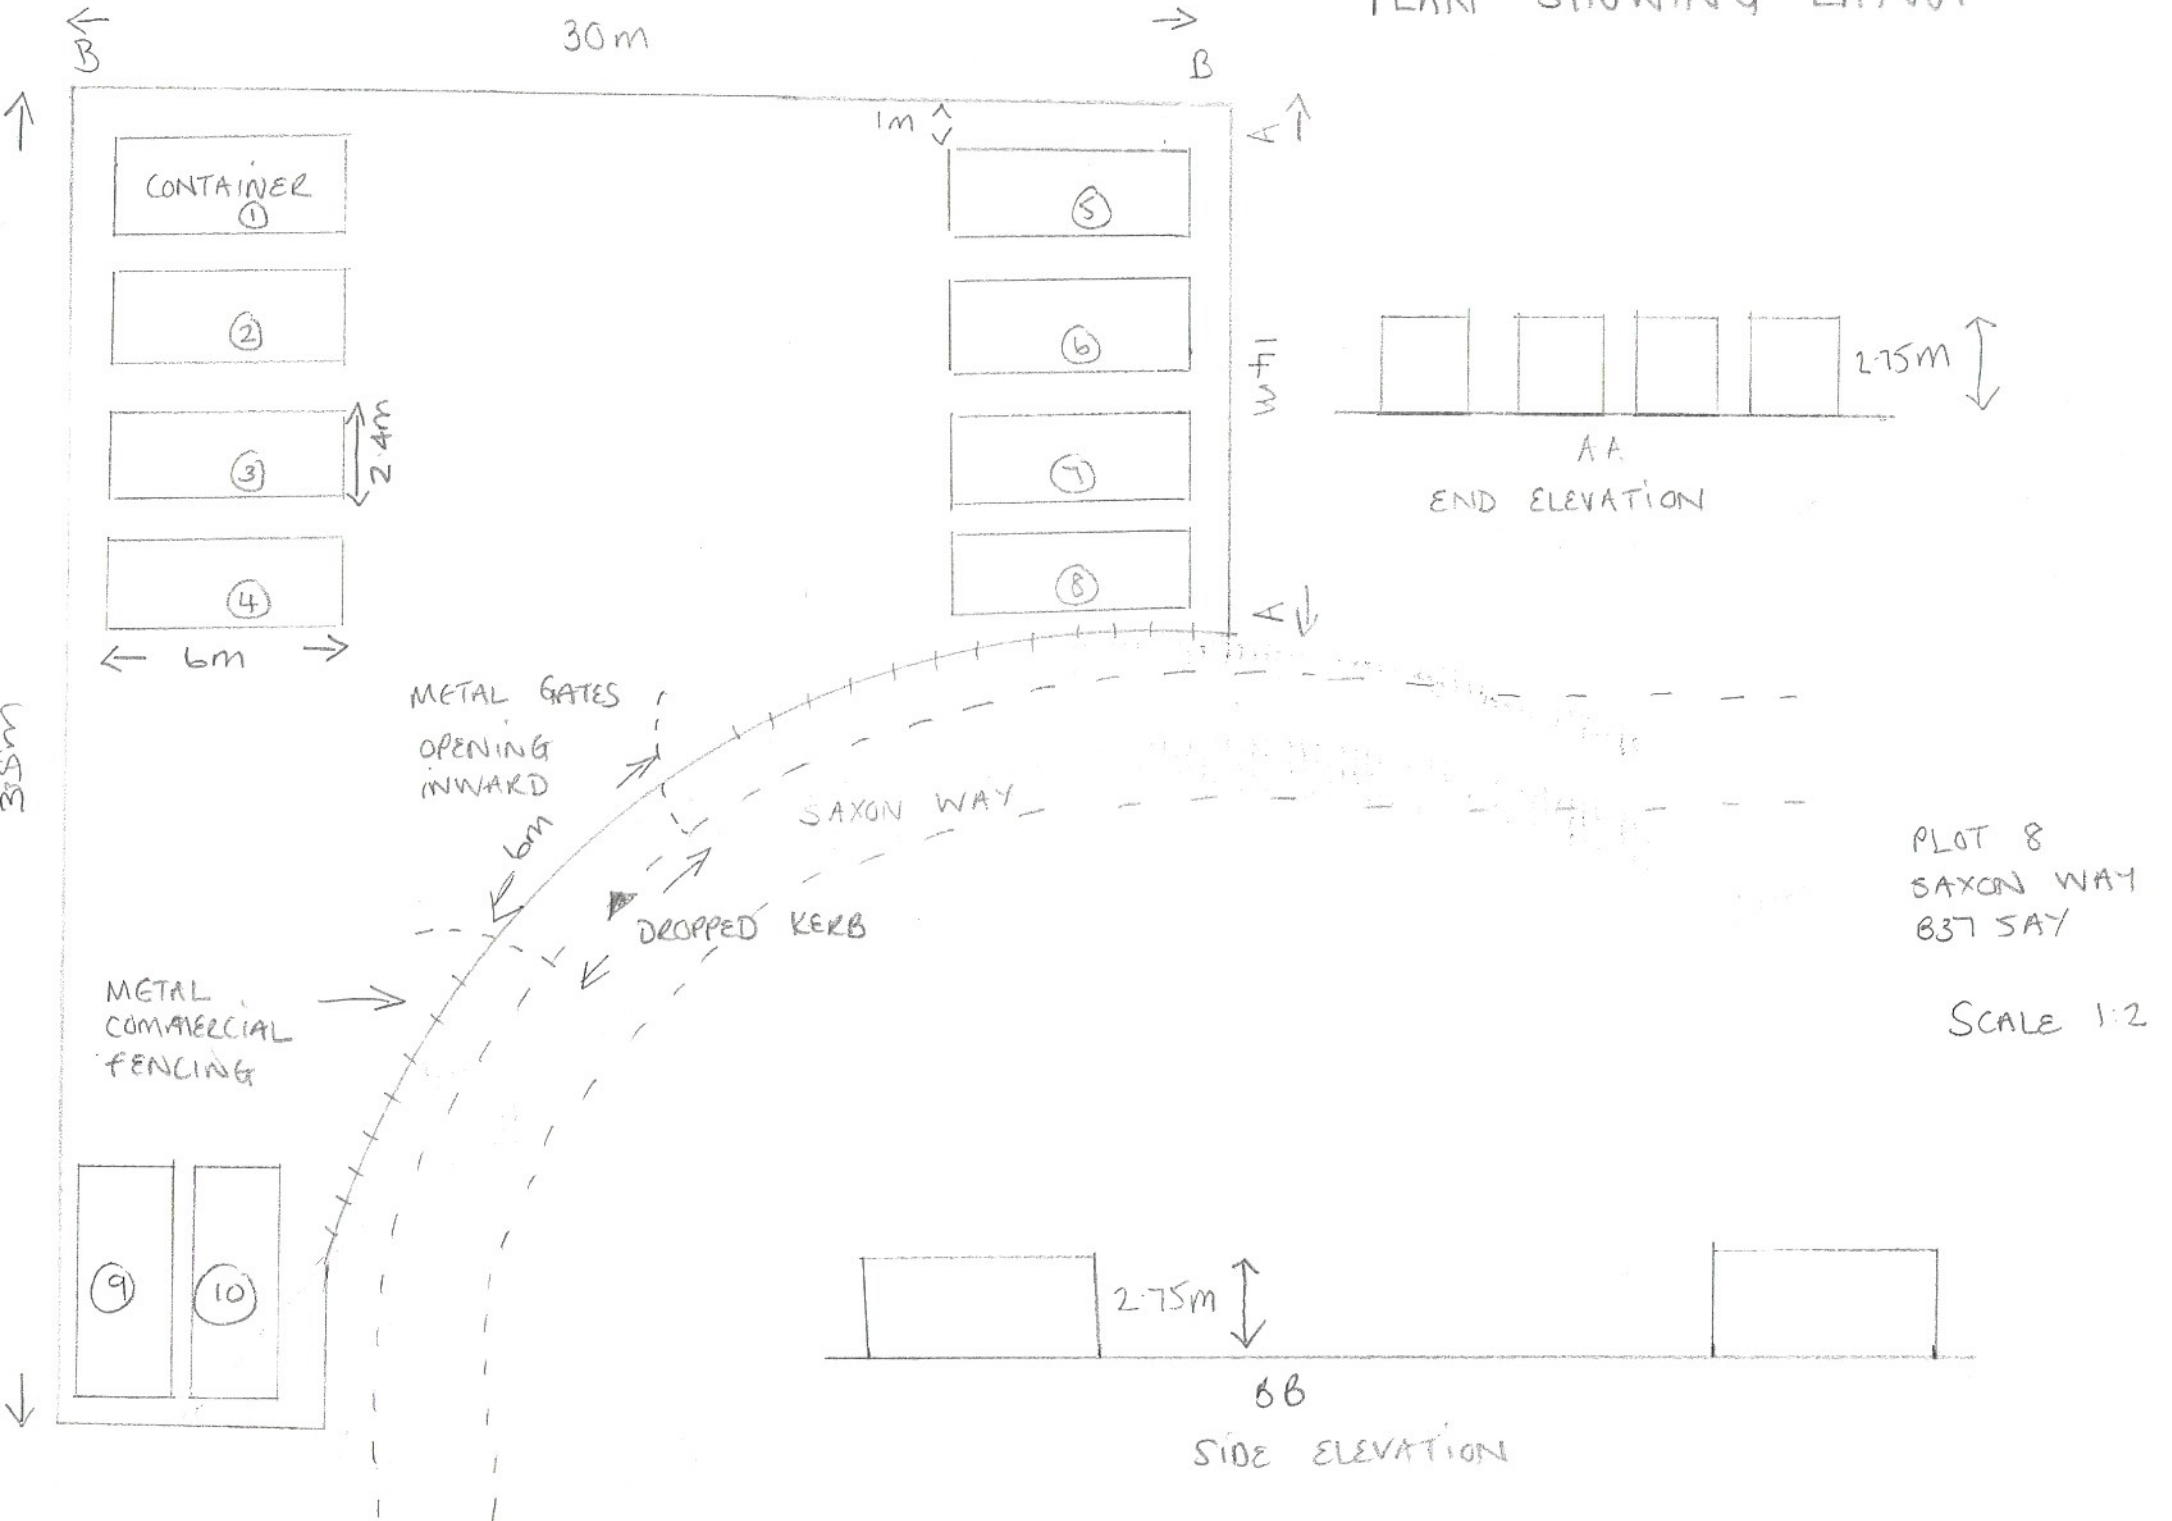

20ft High Cube Moving Container Dimensions

